

REVISIONS		COMMENTS	PROJECT SUBMITTAL	BY
No.	DATE		1/20	2/20
1	9/26/2025		NH05 SHORELAND COMMENTS	2/20

OWNER: BRIAN & DEBRA BEAULEAU
17 WENTWORTH COVE ROAD
LACONIA, NH 03246
APPLICANT: BRIAN & DEBRA BEAULEAU
17 WENTWORTH COVE ROAD
LACONIA, NH 03246

**GRANITE
ENGINEERING**
civil engineering • land planning •
municipal services
150 Dow Street, Tower 2, Suite 421
Manchester, New Hampshire 03101
603.518.8030
www.GraniteEng.com



STAMP:


LOCATION: TAX MAP 167 LOT 269-1
17 WENTWORTH COVE ROAD
LACONIA, NEW HAMPSHIRE
BELKNAP COUNTY

PROJECT: 17 WENTWORTH COVE

TITLE: EXISTING
CONDITIONS PLAN

PROJECT No. DATE: 24-1022-1 AUGUST 15, 2025 SCALE: 1"=10'

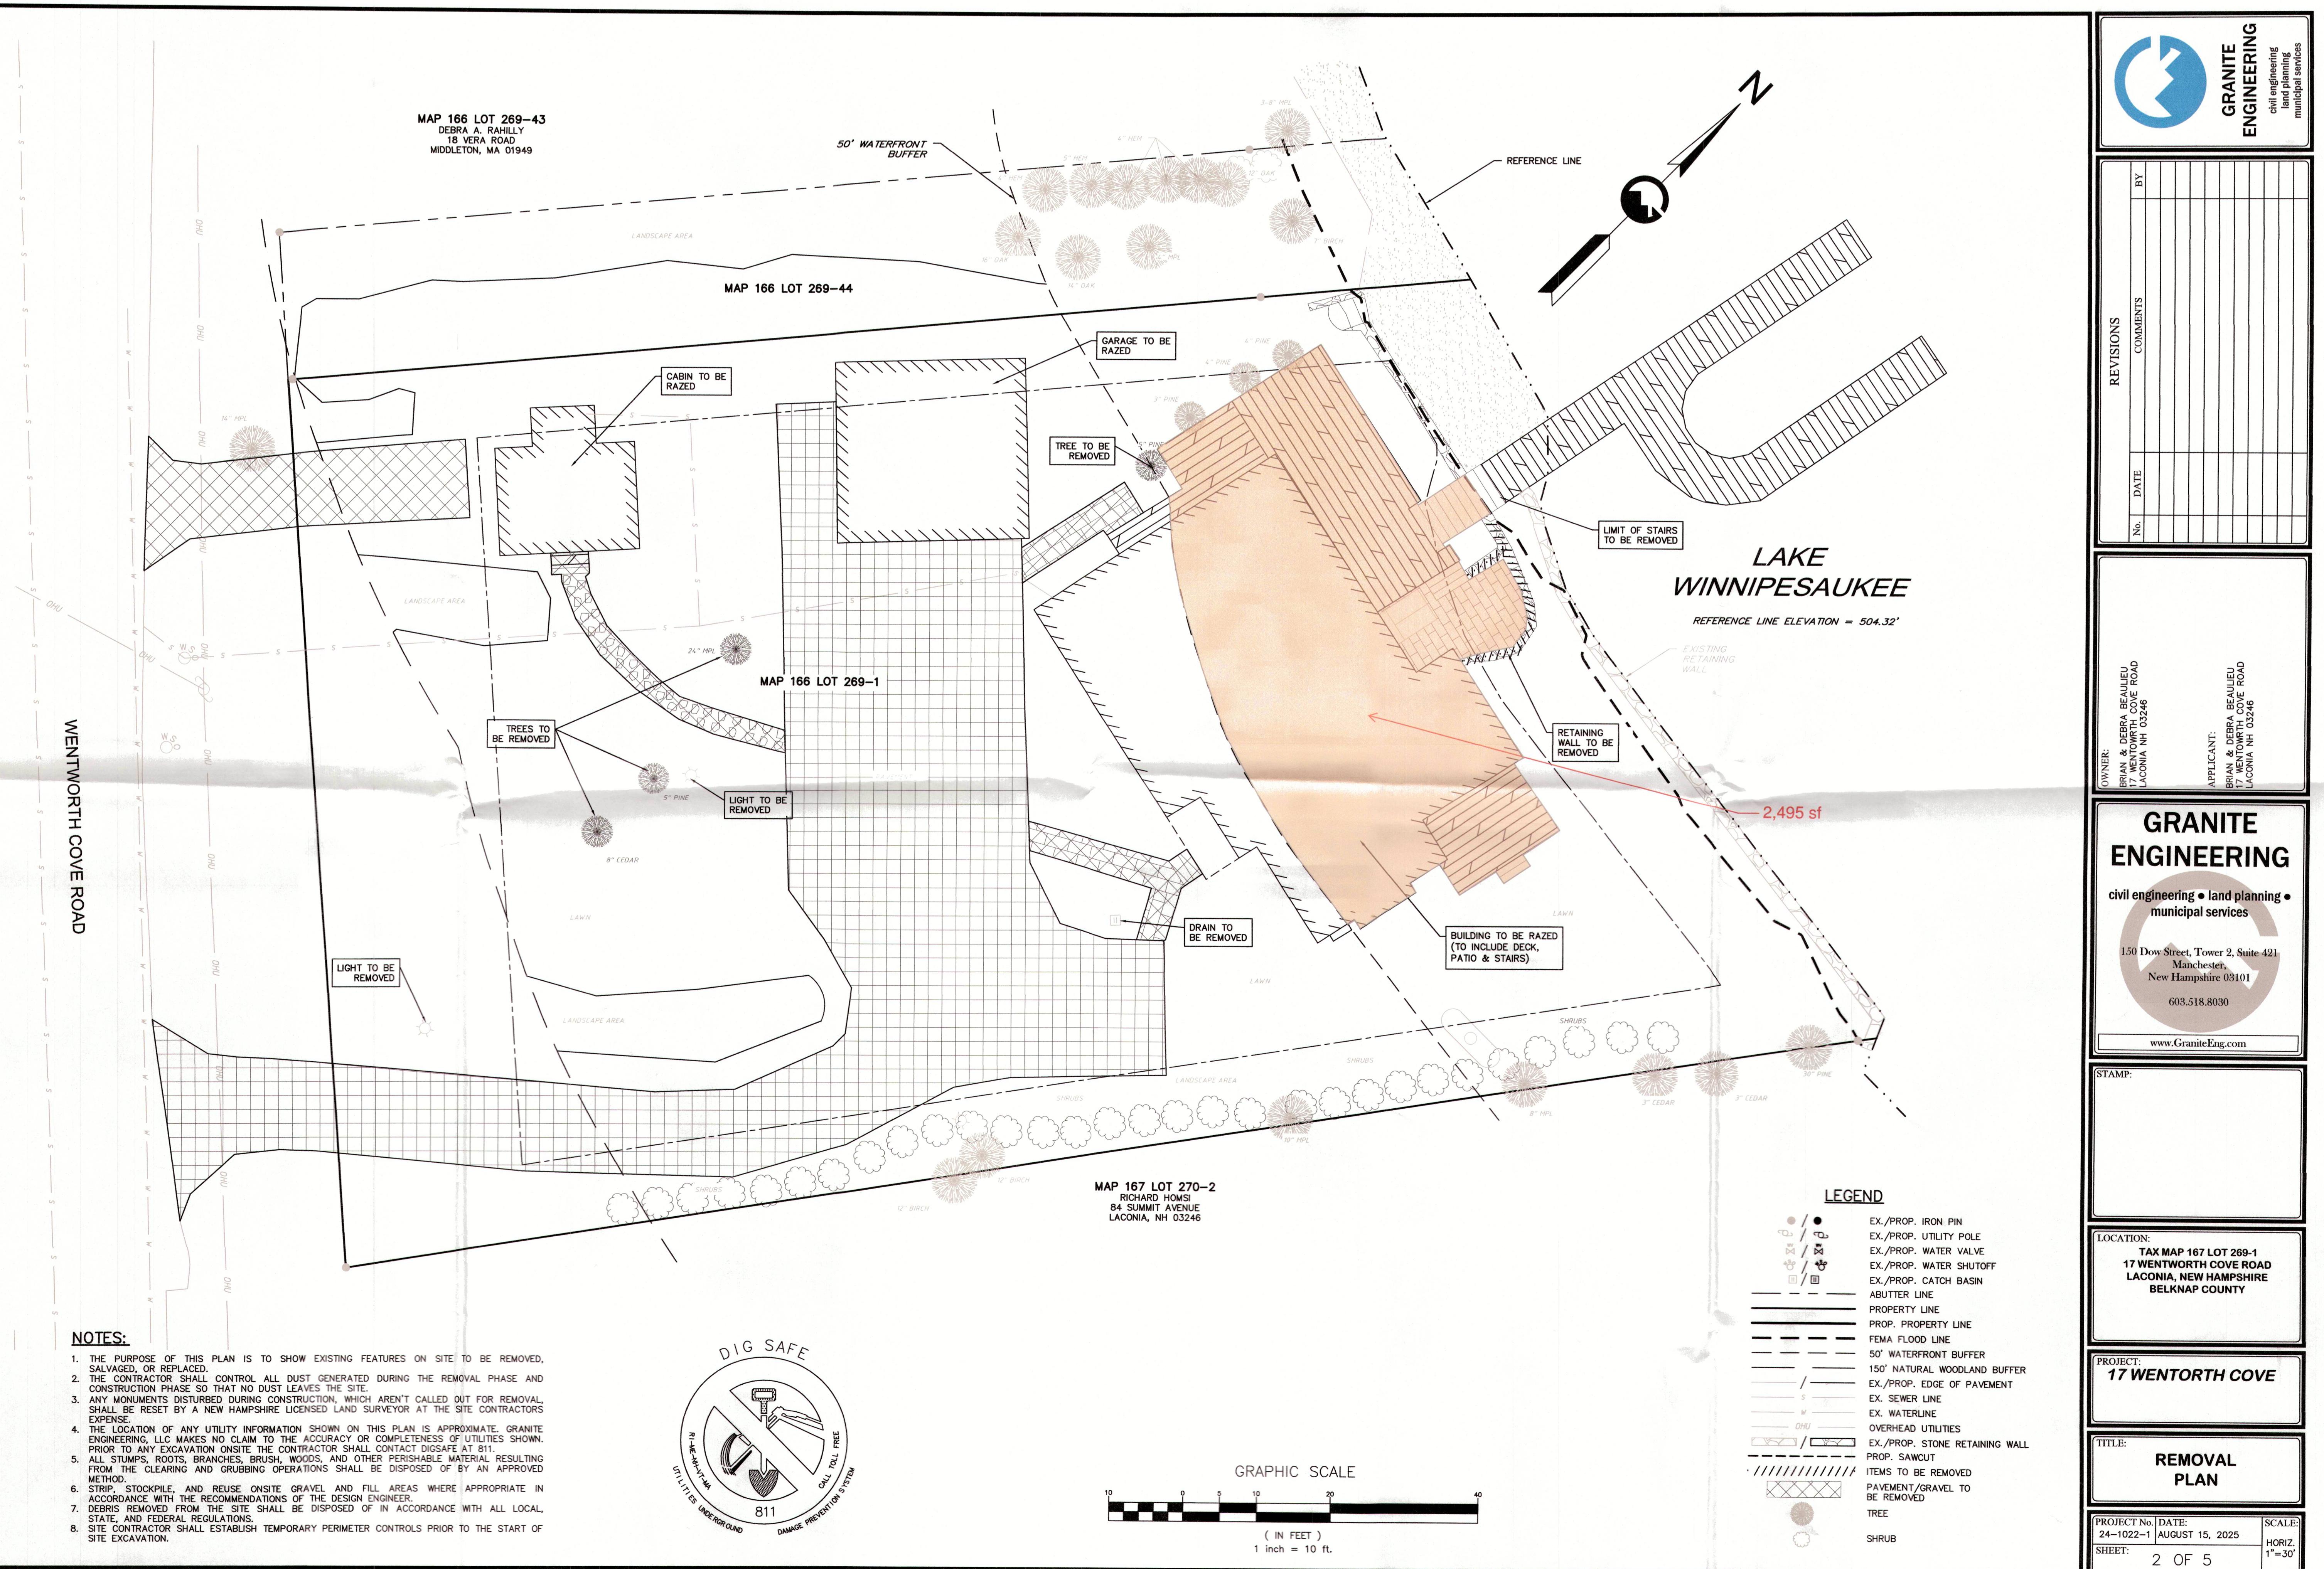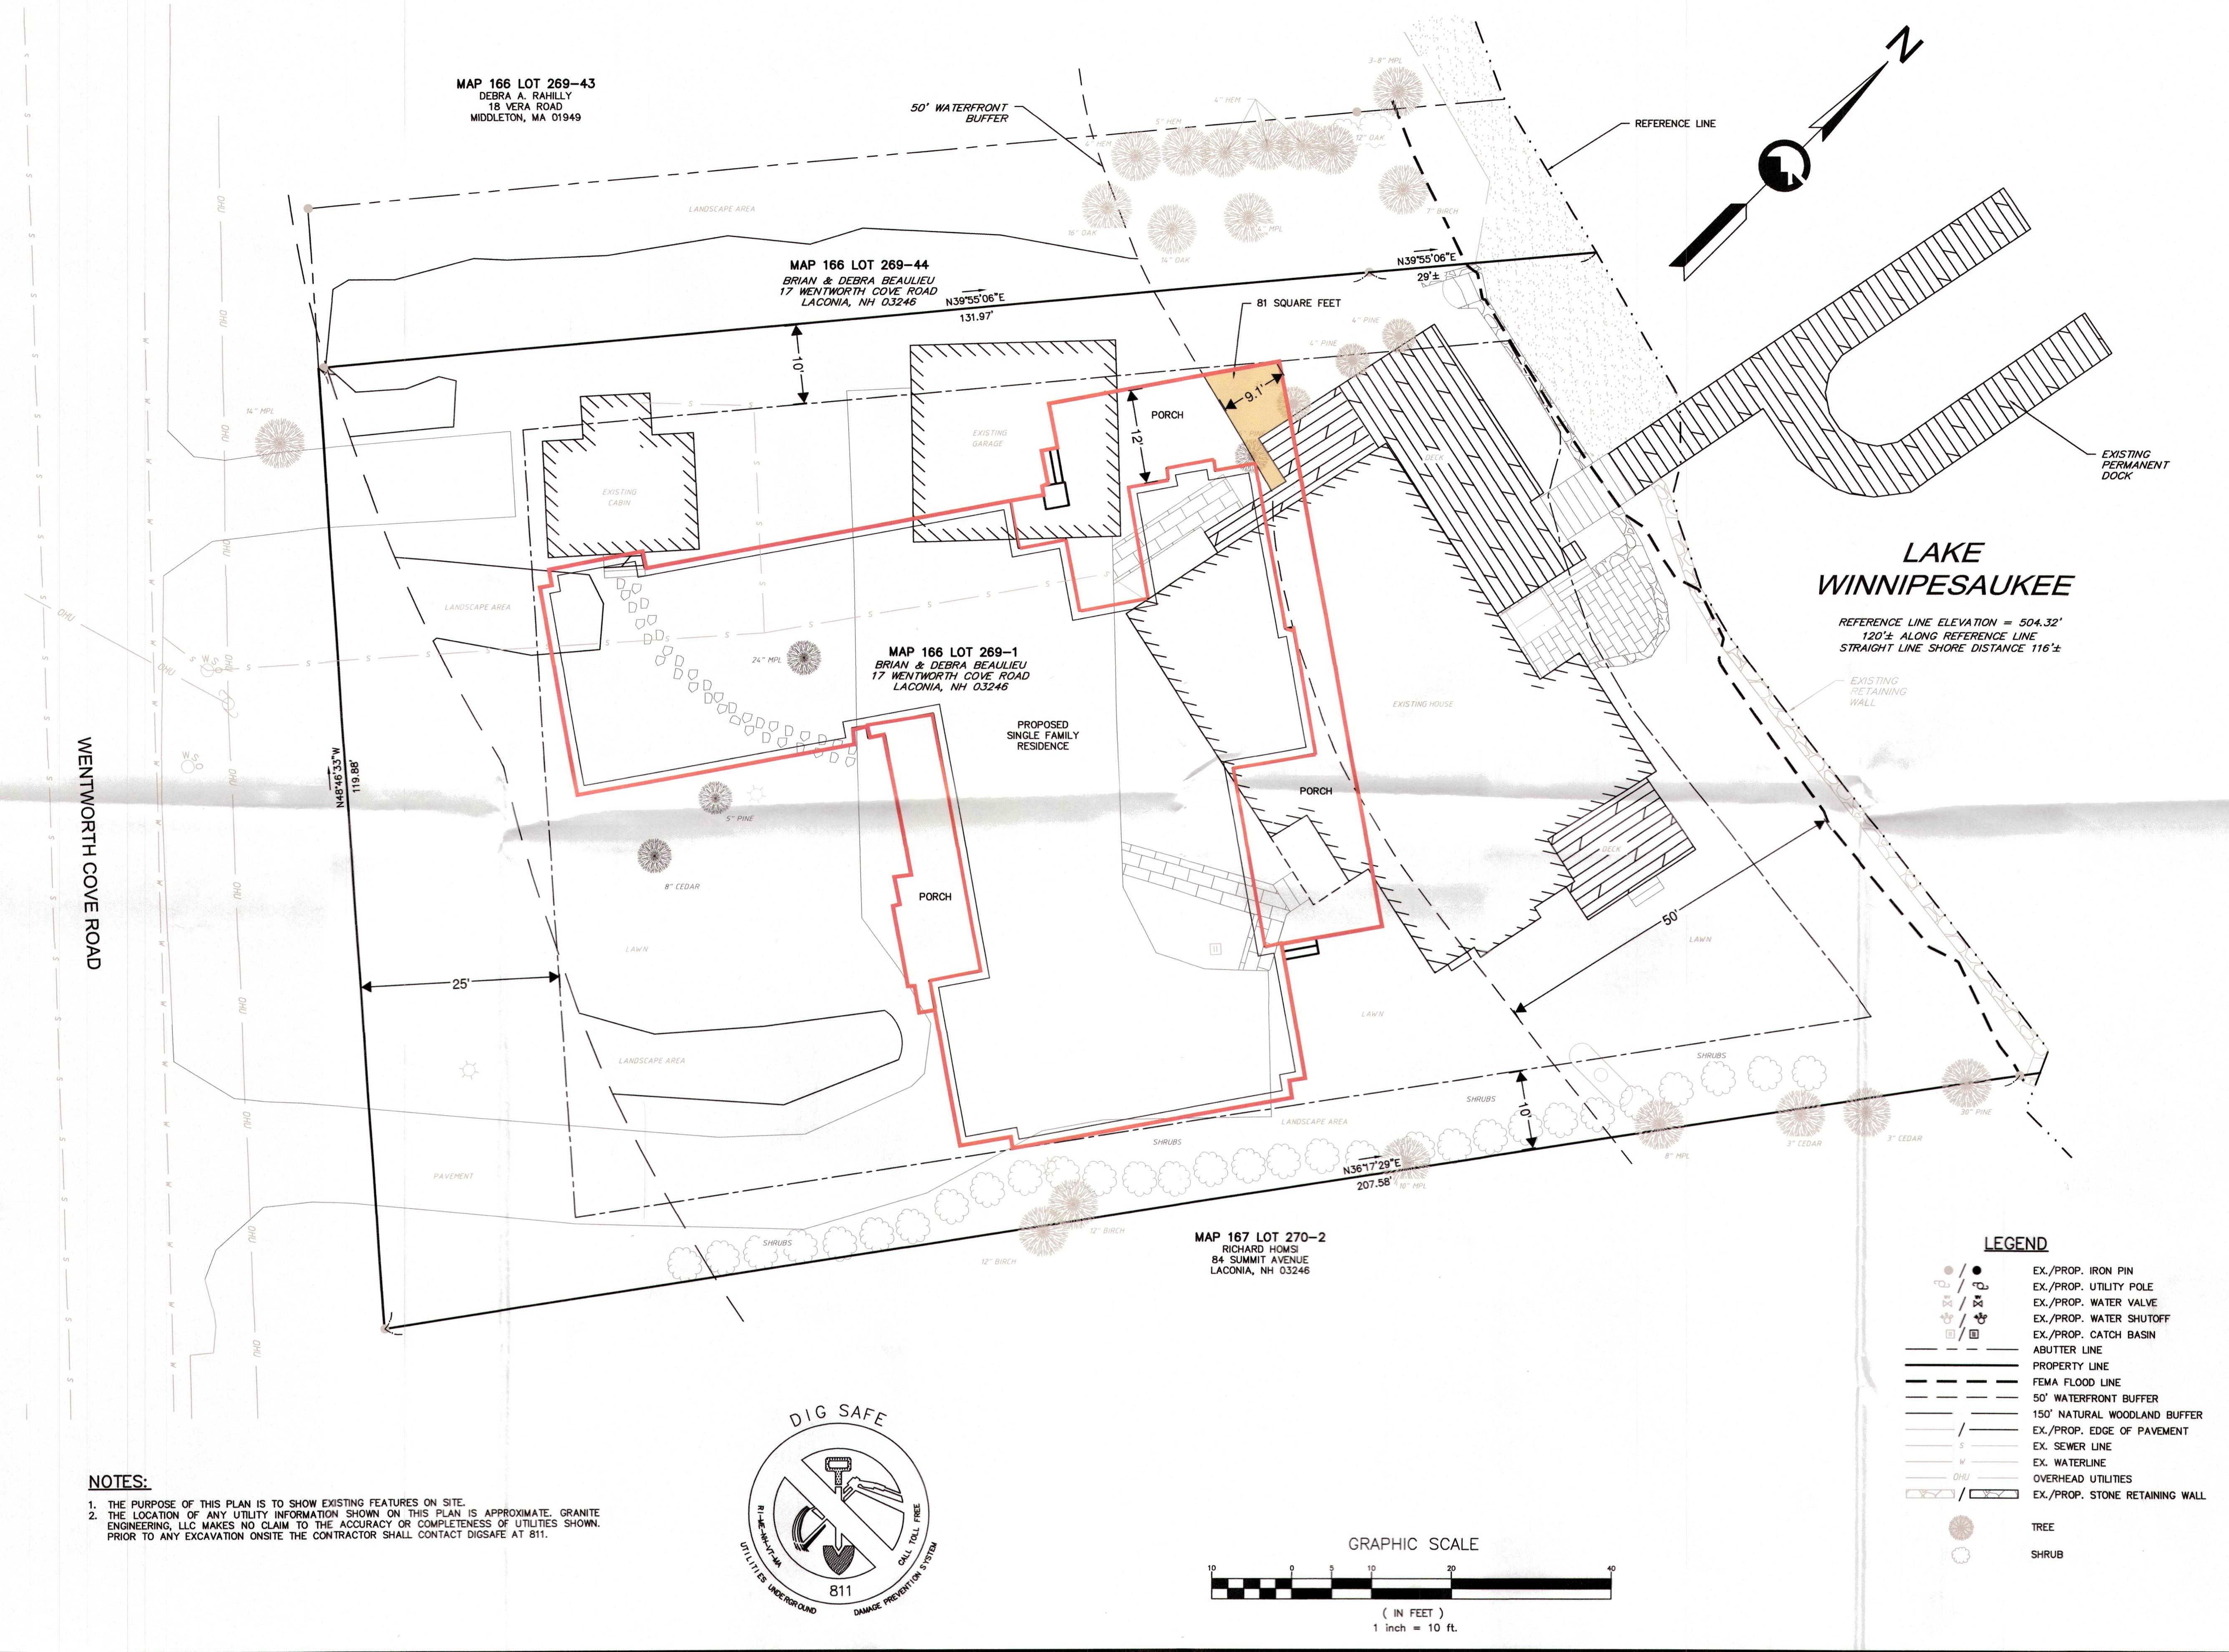

 

BEAULIEU RESIDENCE
17 WENTWORTH COVE RD.
LACONIA, NH 03246

SP1.0
SITE PLAN

© 2025 James McNeal Architecture & Design, LLC. All Rights Reserved

PROJECT NO.: 303

HEET:

J MAD ARCHITECTURE
275 Market Street, Suite 135
Minneapolis, MN 55405
877-795-JMAD
www.JamesMcNealArchitectureAndDesign.com

ISSUE:
2025-12-12