


**LEGEND**

- BOUND
- IRON PIPE/ROD
- ⊕ UTILITY POLE
- ☐ CATCH BASIN
- ☛ LIGHT ON BUILDING
- ⊙ MONITORING WELL

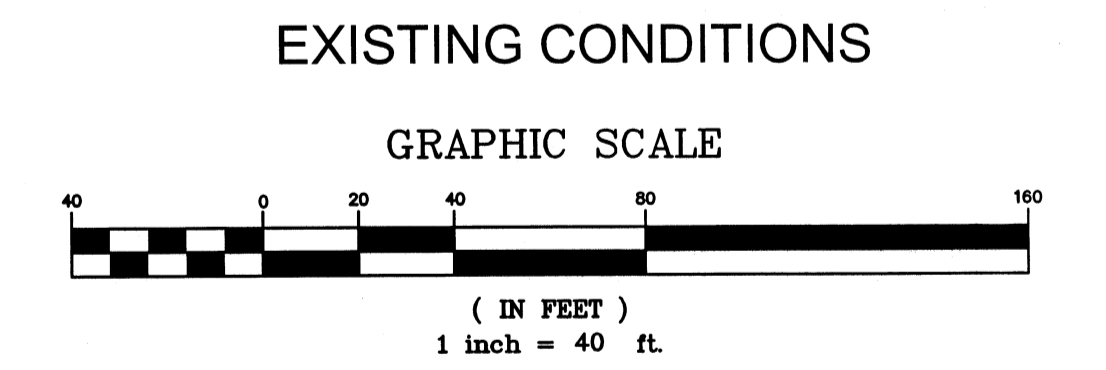

JOB NUMBER 14035-SMITH-YERKES	JOB NAME <b>STAFFORD</b>	DATE OF PLOT 8-7-14
SDSKPROJ: 14035-SMITH-YERKES	FIELD BOOK <b>YERKES</b>	SCALE 1" = 40'
DRAWING NAME <b>14035WD.DWG</b>	COORDINATES YES	DRAFTSMEN SJR

NOTE: BASIS OF BEARING - COOR SYSTEM  
XXXXXXXXXXXXXXXXXXXXXXXXXXXX

PLAN REVISIONS	