



Application #: PL2021-0053
 Fees Paid: 175
 Check #: 1458
 Receipt #: _____

SPECIAL EVENT APPLICATION

RECEIVED

New Special Event

Special Event Renewal (No ~~APR 8 2021~~)

Planning/Zoning
City of Laconia

Name of Event: Motorcycle Week

Type of Event: Community Supporting event encouraging outdoor activity

Date(s) of Event: June 12-20th 2021 Time of Event: 10AM - 12midnight Space

Tax Map/ Lot # (s): 115/280/3 Zoning District (s): _____

Street Address: 1065 Watson Rd Laconia NH 03246

Number of Parking Spaces: 25 Number of Venders: 10 Number of Tents and Sizes: 10/

Parks Approval: _____ Loudspeaker Hours: 11AM-12midnight Non-Profit (501C-3) ID #: _____

Detailed Description of Event: _____

Vendors / Food & Alcohol Sold on Premise
Logo Merchandise

10/20 - 10/30 - 10/20
10/10 - 20/50 10/20
10/10 20/60 - 10/20
10/10

I hereby make application to the City of Laconia for the above-referenced property(s) and the development as described. To the best of my knowledge, the information provided herein is accurate and is in accordance with Chapter 195 of the Laconia City Ordinances. The Special Events Committee and/or City employees are authorized entrance to the property(s) for purposes of reviewing this proposal. I understand that I, or my agent, is responsible for appearing for any and all meetings before the Special Events Committee.

Sign as appropriate (If agent or non-person please attach certification)

APPLICANT	AGENT	PROPERTY OWNER
Printed Name: <u>Harwin Gehrus</u>	_____	<u>Harwin Gehrus</u>
Signature: <u>[Signature]</u>	_____	_____
Date: <u>4-20-21</u>	_____	_____

- DUE AT SUBMISSION:**
- ALL FEES
 - COMPLETED APPLICATION CONTACT WORKSHEET
 - COMPLETED CHECKLIST FOR EVENT
 - 10 COPIES OF ENTIRE SPECIAL EVENT APPLICATION AND SUPPORTING DOCUMENTATION



City of Laconia Special Event Checklist

- Site plan must be to scale, using: 1" = 10', 1" = 20', 1" = 30', 1" = 40', or 1" = 50' scale.
- Title block with the following information: plan purpose, property address (must include street number, & property owner)
- North arrow
- Plan scale, including a bar scale as indicated above
- Existing property lines
- Existing streets & street names abutting the property
- Size, location, & use of existing permanent structures
- Size, location, & use of proposed temporary structures, with the structure setbacks shown on the plan
- Size, location, & number of proposed vending sites, including those within any structures NOTE: All sites must be numbered, and all sq. footage is to be indicated.
- Size, location, & use of existing access, driveways & parking areas
- Size, width, surface material & location of any proposed temporary access, driveways, & parking areas, including number of parking spaces
- ATM's (all locations must be indicated on the plan)
- Location & number of existing & proposed trash disposal facilities, along with contracts To be submitted on: *PINARD May 21*
- Copies of solid waste & sanitary facility maintenance contracts To be submitted on: *May 21*
- Location, type & number of existing & proposed restroom facilities
- Location & type of existing & proposed water supply
- Certificate of Insurance To be submitted on: *May 1*
- Method & number of private security guards or police on the property To be submitted on: *10 guards May 21*
- Location & type of any entertainment areas planned on the site; number of persons to be accommodated
- Location, type & number of any portable or permanent fuel supply on site (MUST be shown on plan) To be submitted on: *May 21*
- Location & type of existing & proposed electrical supply To be submitted on: *May 21*
- Size & location of parking areas for visitors & employees
- Location & width of any existing or proposed driveways or fire lanes to be used for emergency access

Karen Santoro

From: brianholt officialgearpromotions.com <brianholt@officialgearpromotions.com>
Sent: Monday, May 17, 2021 4:13 PM
To: Karen Santoro
Subject: Boot Hill

Good Afternoon Karin , our intention is to have the ability for patrons to walk around the property with an alcoholic beverage . The 6 foot high fence facing Watson road will enclosed the property with only one way in and out with security manning the entrance . Any questions please email us or call us Thank you Brian Holt
brianholt@officialgearpromotions.com

Officialgearpromotions.com

Caution: This email is from an external source. Do not click links or open attachments if you don't recognize the sender and know the content is safe.

RECEIVED
MAY 17 2021
Planning/Zoning
City of Laconia

RECEIVED


MAY 17 2021

Planning/Zoning
City of Laconia


BOOT HILL SALOON & GRILLE *Laconia Motorcycle Week 2021*

JUNE 12-20

Security on site 24 hours
Exits marked as such
2 Light towers plus permanent pole lights

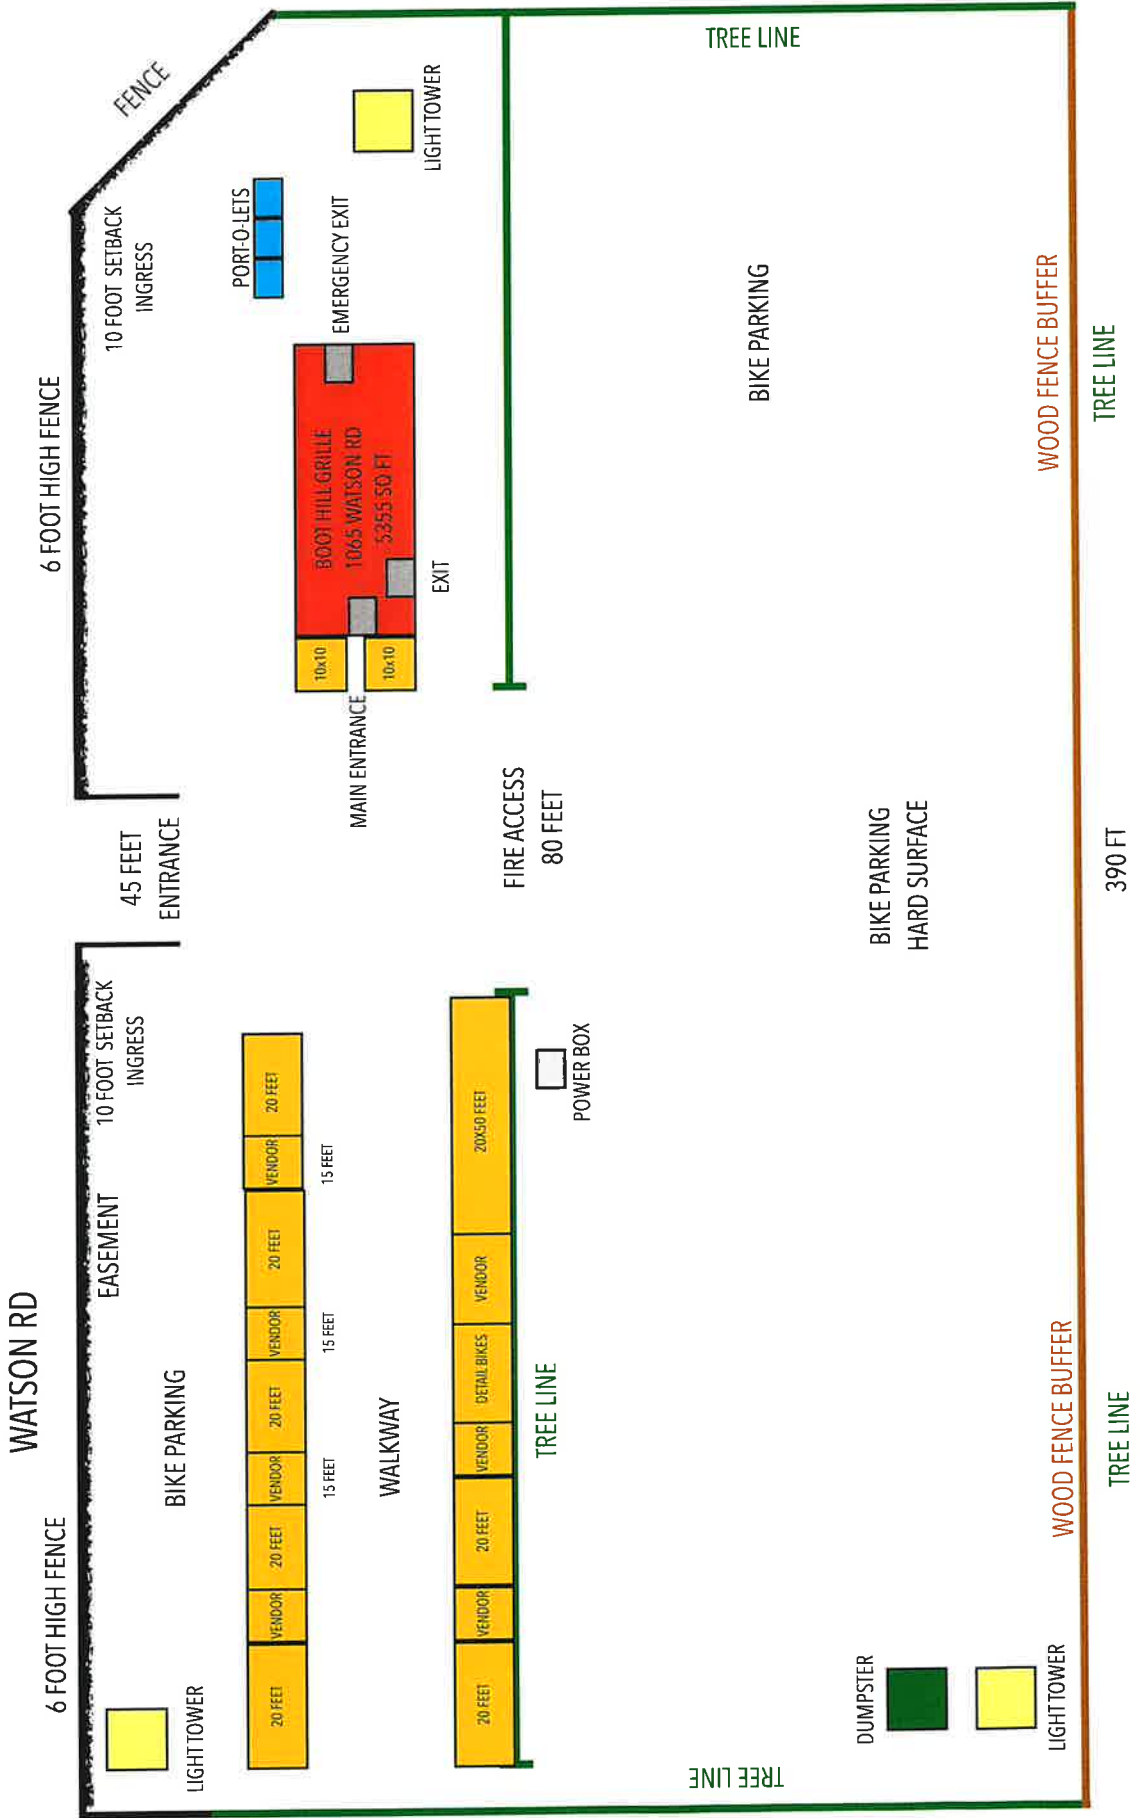

DUMPSTER
LIGHT TOWER

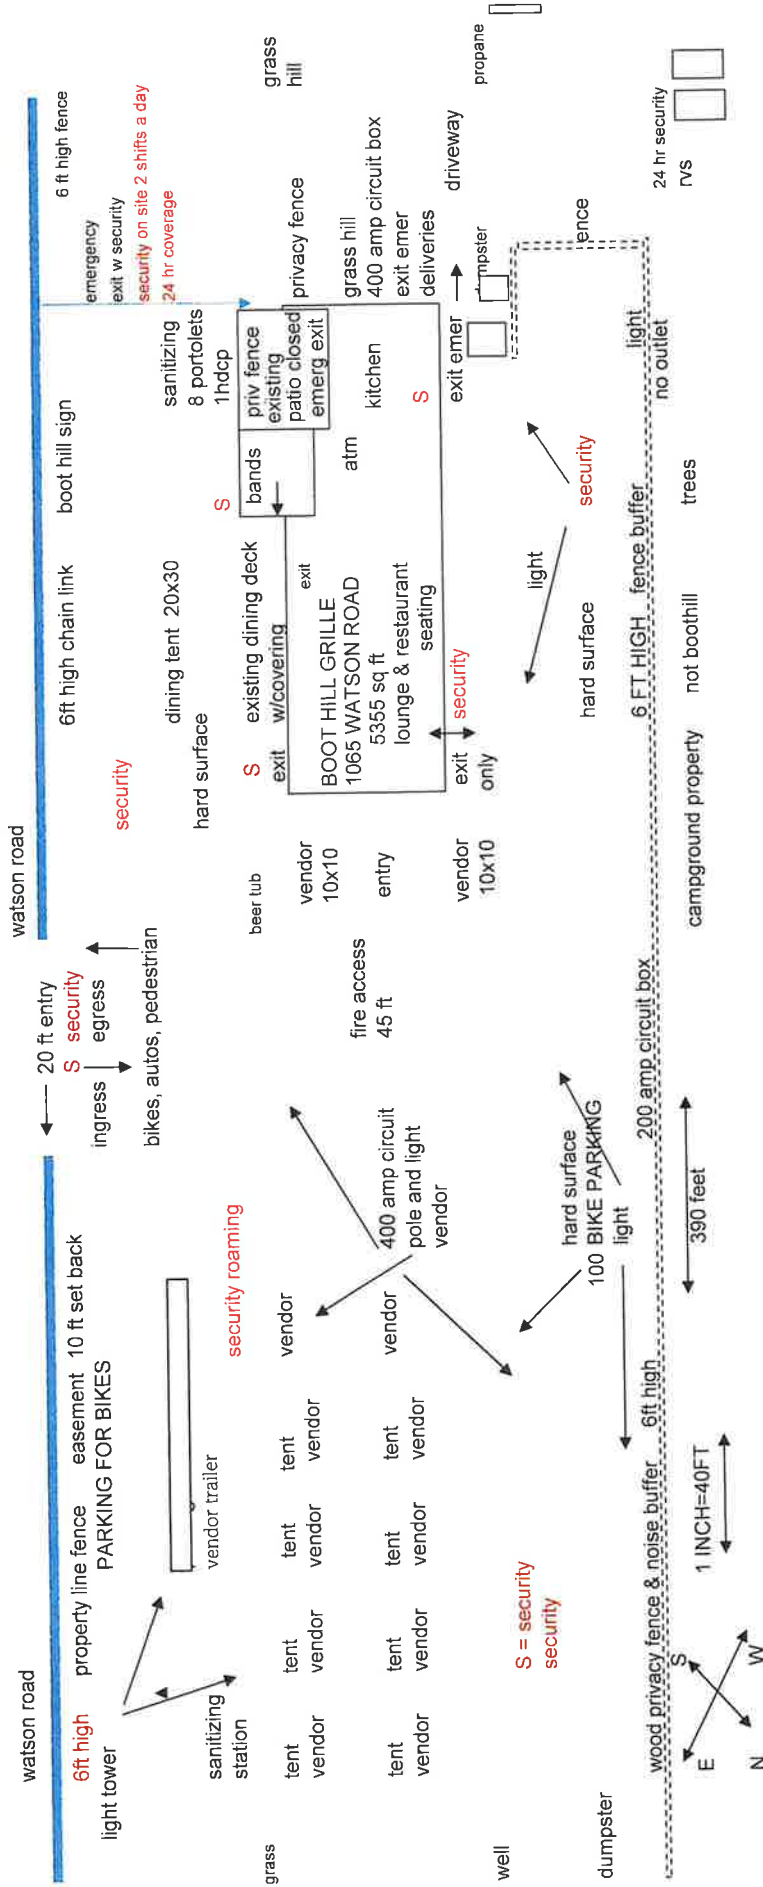

RECEIVED

MAY 17 2021

Planning/Zoning
City of Laconia



State of New Hampshire Liquor Commission



BOOT HILL INC
BOOT HILL SALOON (THE)
1065 WATSON RD
LACONIA NH 03246

RESTAURANT

ON-PREMISES COCKTAIL LOUNGE

License No. **1449503**

Effective Date: **01/01/2021** Expires: **12/31/2021**

MAIN SEATS: 90 LOUNGE SEATS: 30 OUTSIDE SEATS: 78

This license is issued and is subject to the conditions prescribed in Title XIII of the revised statutes annotated and regulations enacted by the commission thereunder. This license is effective for the period specified above unless sooner revoked and is not transferable.

State Liquor Commission

Joseph W. Mollica, Chairman

Nicole Brassard Jordan Dep Commissioner

This document and any addendum must be conspicuously displayed on the described premises.

AUDIT NO. 978384

New Hampshire Department of Health and Human Services
FOOD PROTECTION SECTION
29 Hazen Drive
Concord, NH 03301-6503
603-271-4589




Food Service License

This certificate of license has been issued to

BOOT HILL INC
known as
BOOT HILL SALOON & GRILL

located at
1065 WATSON RD in LACONIA in the state of NH

Under provisions of Chapter 143-A, New Hampshire revised statutes annotated.
This license will be in force to July 31, 2021

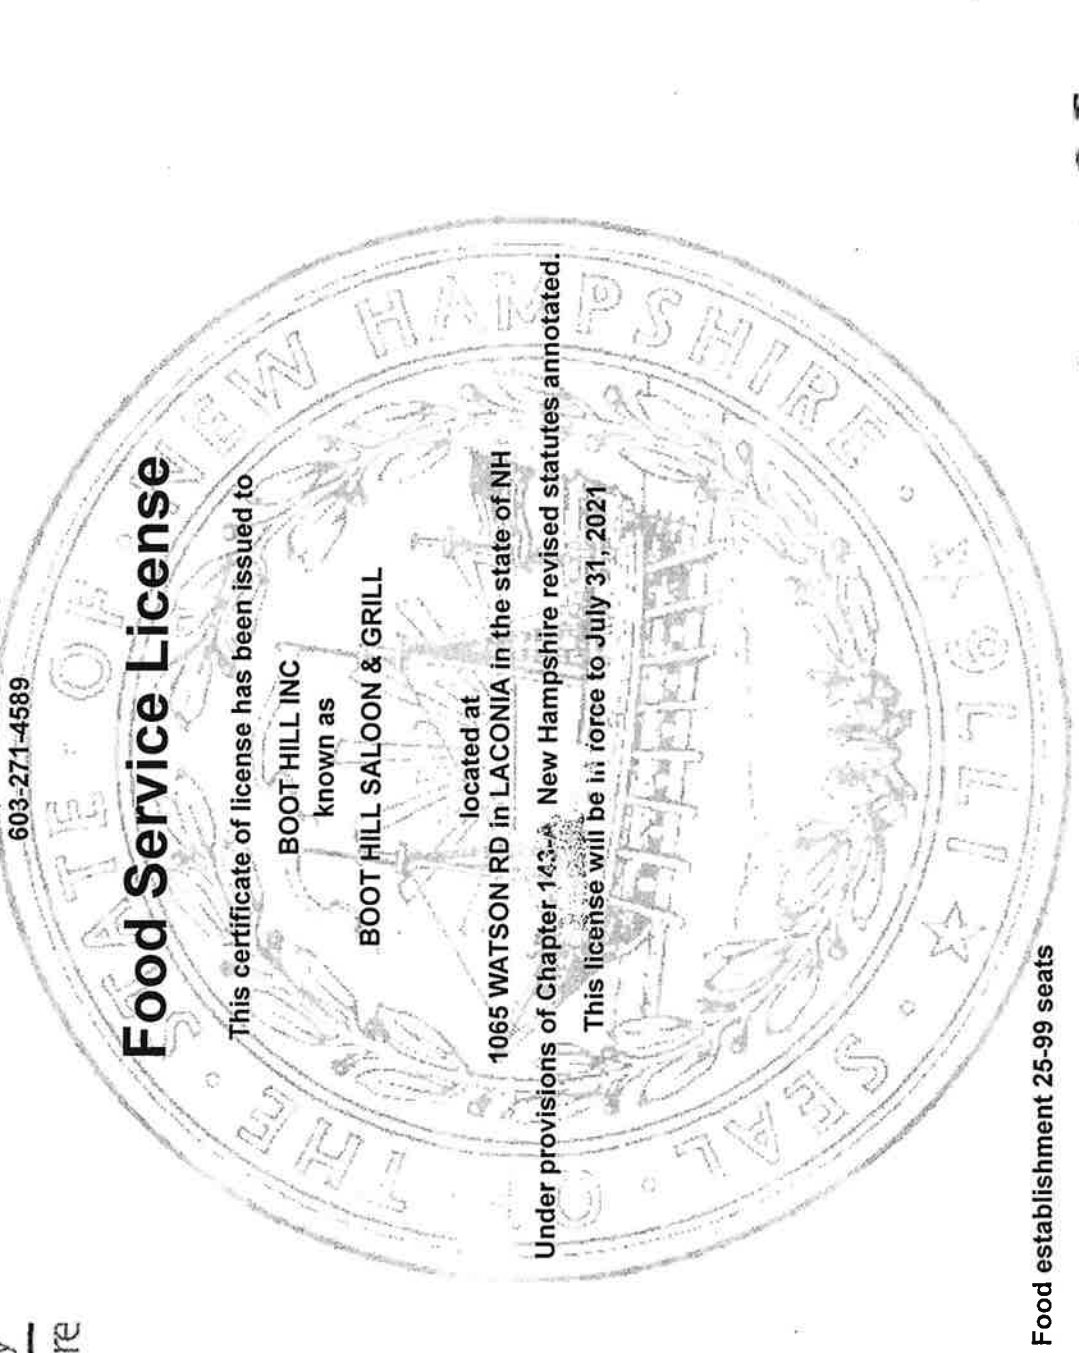

Establishment Type **16C3 Food establishment 25-99 seats**
Seating **90**
Facility ID **FA0006511**

Colleen M Smith
Colleen Smith, Administrator
Food Protection Section
Bureau of Public Health Protection

LICENSE SHALL BE POSTED IN PUBLIC VIEW AT ALL TIMES - THIS LICENSE IS NON-TRANSFERABLE



DEPARTMENT OF PLANNING, ZONING & CODE
SPECIAL EVENT COMMITTEE
☎ 603.527.1264
☎ 603.524.2167
ZONING@LACONIANH.GOV

**SPECIAL EVENT COMMITTEE
APPROVAL FOR TEMPORARY PARKING,
BEER TENT, VENDORS, AND ENTERTAINMENT
MEETING OF APRIL 1, 2020**

Karen Gehris
501 Silver Beach Ave
Daytona Beach FL 32118

In accordance with Chapter 195 of the City Code, this notice is to certify that on April 6, 2020, your application to the City of Laconia's Special Event Committee was administratively approved. Application PL2020-0039MC has been granted approval for a temporary parking, beer tent, vendors, and entertainment on 1065 Watson Rd, as shown in the application received March 20, 2020 with the following conditions:

1. Security to include the prevention of tailgating and loitering from private property along any public way.
2. 6 Foot fence shall be placed around area that will be serving alcohol
3. Applicant utilizes chain link fencing along Watson Rd.
4. Aisle/entrance widths shall be maintained at 15-feet throughout the site.
5. 2 RV's shall be allowed overnight camping as authorized by property owners for security purposes.
6. No Burnout pits are allowed on the site.
7. An additional light tower shall be installed at the north end of the site.
8. Applicant shall provide a portable light system for the parking area for safety reasons.
9. The rear of the lot shall be secured with well-maintained fencing.
10. All appropriate entertainment and loudspeaker licenses shall be obtained.
11. The liquor license and the extension shall be obtained prior to the start of Bike Week.
12. Security shall be provided by the Boot Hill Saloon to include 10 people at a minimum during business hours and 1 -2 people when the business is closed. Security will wear shirts identifying them as such.
13. Valid flame-proofing certificate shall be submitted to the Fire Department 1 week prior to the start of Bike Week 2020.
14. The tent cannot block or restrict any existing business exits.
15. The northwest emergency exit must be evaluated by the LFD and lead to the public way.
16. Emergency lights and self-illuminated Exit signs are required at each exit from the tent.
17. A minimum of 2 dedicated exits from the tent and enclosure are required based on occupancy.
18. Two exits to the public way are required from the fenced compound.
19. No flame, smoke or pyrotechnic shows within the venue are to be permitted.
20. All means of egress from the building and the tent shall meet the requirement of the City of Laconia Fire Department. 2-3 egresses shall be required from the tent with the proper exit signage provided as well.
21. The final size of the tent shall be communicated to the Fire Department and an inspection scheduled to determine the occupancy of the tent, and to see if the building meets the Life Safety Code, at least two weeks prior to the start of Bike Week 2019.
22. Code Enforcement shall be contacted no less than two weeks prior to Bike Week 2020 in order to inspect the electrical supply system for the site.
23. Emergency Contact person is listed as Karen Gehris at 207-479-5408
24. All temporary structures and all temporary signs including but not limited to banners, portable signs, and changeable copy MUST be removed by June 26, 2020.
25. All aspects of this site shall comply with Chapter 195 and Appendix A and Appendix B.
26. Property owner voluntarily agrees not to allow Dyno-tuners on site at any time during Motorcycle Week.
27. Coordinate the entrance/exit of patrons with neighboring lot to help reduce congestion at the traffic light.

28. The applicant will be required to separate all cardboard from their solid waste stream and deposit the cardboard into containers supplied by the city which will be marked as "cardboard only".
29. Property owner must follow the layout on the approved plan. If the layout changes significantly from the plan, without proper notice to the Planning Department, the site shall be shut down for the duration of Bike Week.
30. Capacity of the place of assembly will be determined by the Laconia Fire Department only after the entertainment tent has been erected. Beer tent is 20'x40' with 6' fence to prevent pass-over of alcohol to other patrons.
31. If issues arise with the beer tent, a police detail may be required. Cost to be paid by owner.
32. Boot Hill assembly permits expires 6/1/2020; re-inspection of the building is required.
33. The deck will need re-inspection regardless if the building is used.

The Special Event Committee enforces the above-stated land use approval and will conduct spot inspections throughout Motorcycle Week. The SERC has authority to suspend an approval at any time and impose fines up to \$500 per violation per day if the site does not comply with the approved plan and conditions of approval under Section 195-10 of the Special Events Ordinance.

A safe event to you!



Robert Mora
Assistant Planner



Date