



RECEIVED

AUG 18 2022

Planning/Zoning
City of Laconia

Application #:

Fees Paid:

Check #:

Receipt #:

PL 2022-0035 SE

711039 #125

SPECIAL EVENT
APPLICATION

New Special Event

Special Event Renewal (No Changes)

Name of Event: Laconia Motorcycle Week 2023 / E-Z PARK

Type of Event: Laconia Motorcycle Week / Parking

Date(s) of Event: 6/10/23-To 6/18/23 Time of Event: 8am - 11pm

Tax Map/ Lot # (s): 23K-252-6 Zoning District (s): CR

Street Address: 120 Endicott St N Weirs Beach NH 03246

Number of Parking Spaces: 30 Number of Venders: _____ Number of Tents and Sizes: _____

Parks Approval: _____ Loudspeaker Hours: _____ Non-Profit (501C-3) ID #: _____

Detailed Description of Event: Parking lot - Carry Over

I hereby make application to the City of Laconia for the above-referenced property(s) and the development as described. To the best of my knowledge, the information provided herein is accurate and is in accordance with Chapter 195 of the Laconia City Ordinances. The Special Events Committee and/or City employees are authorized entrance to the property(s) for purposes of reviewing this proposal. I understand that I, or my agent, is responsible for appearing for any and all meetings before the Special Events Committee.

Sign as appropriate (If agent or non-person please attach certification)

	APPLICANT	AGENT	PROPERTY OWNER
Printed Name:	<u>Ken Smith</u>	_____	<u>Ken Smith</u>
Signature:	<u>[Signature]</u>	_____	_____
Date:	<u>8/18/22</u>	_____	_____


DUE AT SUBMISSION:

- ALL FEES
- COMPLETED APPLICATION CONTACT WORKSHEET
- COMPLETED CHECKLIST FOR EVENT
- 10 COPIES OF ENTIRE SPECIAL EVENT APPLICATION AND SUPPORTING DOCUMENTATION



City of Laconia Special Event Checklist

- Site plan must be to scale, using: 1" = 10', 1" = 20', 1" = 30', 1" = 40', or 1" = 50' scale.
- Title block with the following information: plan purpose, property address (must include street number, & property owner)
- North arrow
- Plan scale, including a bar scale as indicated above
- Existing property lines
- Existing streets & street names abutting the property
- Size, location, & use of existing permanent structures
- Size, location, & use of proposed temporary structures, with the structure setbacks shown on the plan
- Size, location, & number of proposed vending sites, including those within any structures NOTE: All sites must be numbered, and all sq. footage is to be indicated.
- Size, location, & use of existing access, driveways & parking areas
- Size, width, surface material & location of any proposed temporary access, driveways, & parking areas, including number of parking spaces
- ATM's (all locations must be indicated on the plan)
- Location & number of existing & proposed trash disposal facilities, along with contracts To be submitted on:
- Copies of solid waste & sanitary facility maintenance contracts To be submitted on:
- Location, type & number of existing & proposed restroom facilities
- Location & type of existing & proposed water supply
- Certificate of Insurance To be submitted on:
- Method & number of private security guards or police on the property To be submitted on:
- Location & type of any entertainment areas planned on the site; number of persons to be accommodated
- Location, type & number of any portable or permanent fuel supply on site (MUST be shown on plan) To be submitted on:
- Location & type of existing & proposed electrical supply To be submitted on:
- Size & location of parking areas for visitors & employees
- Location & width of any existing or proposed driveways or fire lanes to be used for emergency access

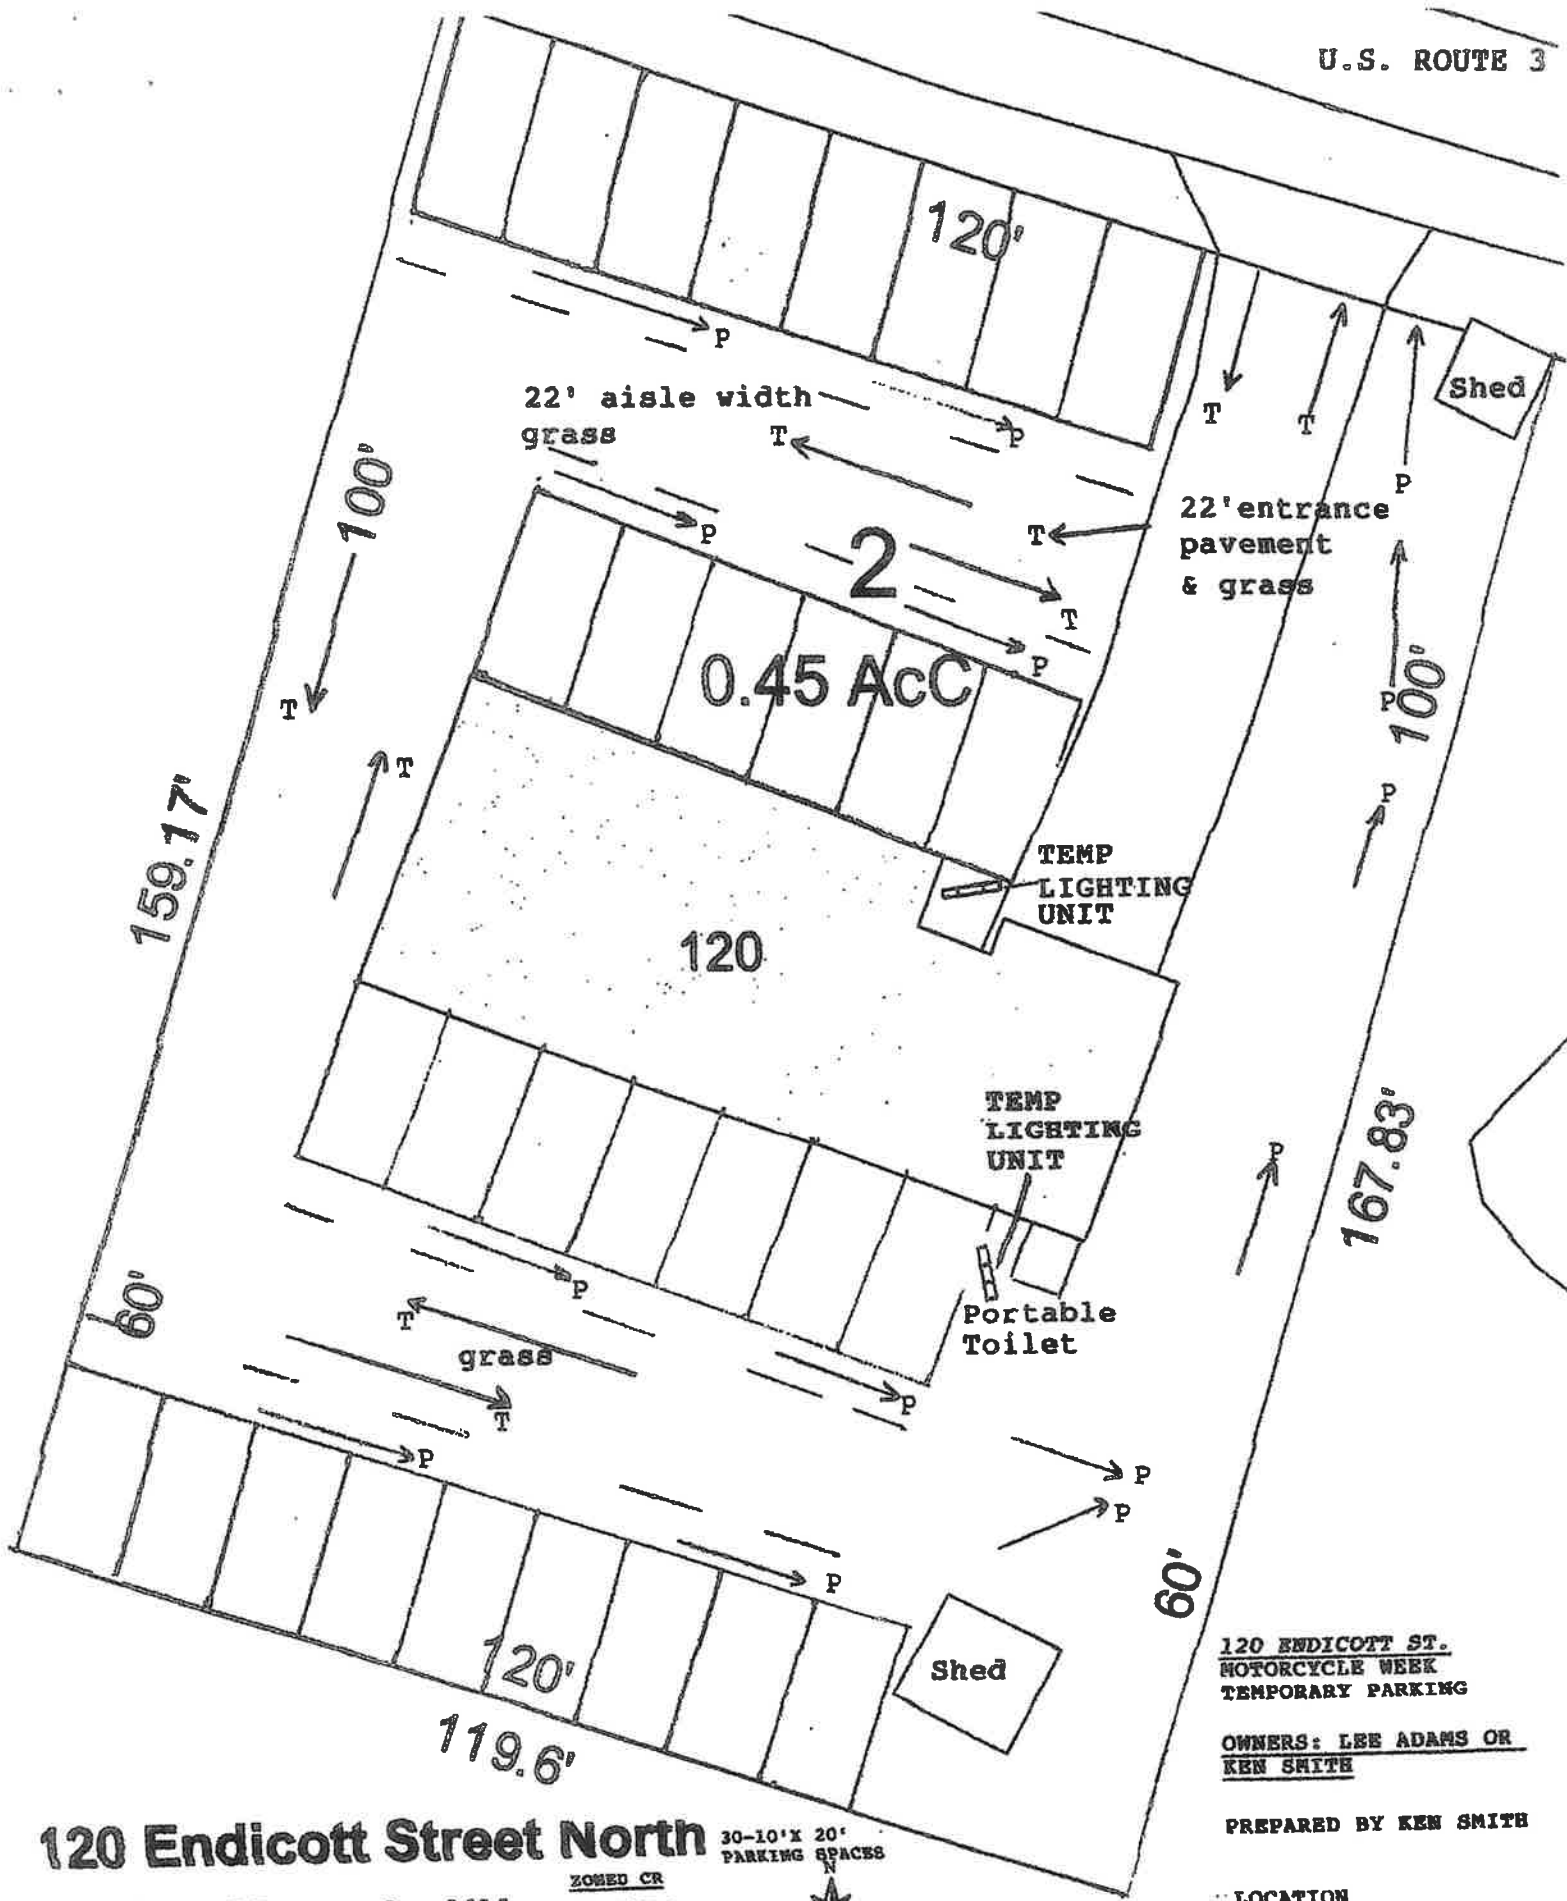

120 Endicott Street North

City of Laconia, NH

Scale: 1 inch = 20 feet

30-10' X 20'
PARKING SPACES
ZONED CR
23K-252-6
P-PEDESTRIAN CIRCULATION
T-TRAFFIC FLOW



= 20'

120 ENDICOTT ST.
MOTORCYCLE WEEK
TEMPORARY PARKING


OWNERS: LEE ADAMS OR
KEN SMITH

PREPARED BY KEN SMITH

LOCATION
120 ENDICOTT ST
WEIRS BEACH NH

LOT MANAGERS
LEE ADAMS OR KEN SMITH

603-724-4197

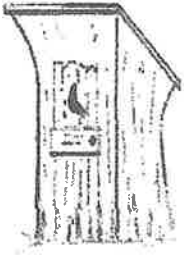

BEST SEPTIC SERVICE

BEST SEPTIC, INC.

109 Flagg Rd

Loudon, NH 03307

bestsepticsevice.com

603-225-9057

Job# 2021-1552

Date

8/17/22

Cust #

PT1326

Ken Smith
120 Endicott St
Weirs Beach, NH 03246

**Portable Toilet Rentals
Septic Tanks Cleaned
Baffle Repair**

Phone:
603-724-4197

Site: 120 Endicott St, Weirs Bch
1PT xsvc M,W,F,Sat 2021-confirmed - email rental agreement

RENTAL AGREEMENT

Delivery Date: 6/16/23

Pick-Up Date: 6/18/23

Portable toilet(s)	Unit(s) rented 1 x rate of \$ 100 per unit = \$100
Handicapped portable toilet(s)	Unit(s) rented x rate of \$ per unit = \$
Portable Wash station(s)	Unit(s) rented x rate of \$ per unit = \$
Customer requested extra cleaning(s)	x rate of \$ each = \$
	Payable: \$100.00


This is a contract of rental only and not of sale. The undersigned renter agrees that he has rented the item (s) herein described, upon the express condition that it will at all times remain on the property of the rental agent named above; that he has examined the said item(s) and found it to be in good condition and will return it in as good condition as when he received it, ordinary wear and tear excepted. The signed agrees to contact the rental agent at once when any item is not functioning properly. The renter will agree to pay promptly all due charges which accrue because of this rental agreement, including damages to said item(s). All charges are based on the time the item(s) is in the renter's possession, whether in use or not. The rental agent is not responsible for accidents or injuries caused directly or indirectly in the use of this rented item(s).

Find us on 

Thank You
Paul

I, KEN SMITH, OWNER OF 120 ENDICOTT ST N WEIRS BEACH NH
AGREE TO REMOVE ALL GARBAGE FROM MOTOR-CYCLE WEEK
AND DISPOSE OF AT HIS OWN COST.

SECURITY FOR THE PARKING WILL BE PROVIDED BY KEN SMITH .

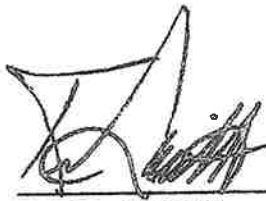A handwritten signature in black ink, appearing to read 'Ken Smith', is written over a horizontal line. The signature is stylized and cursive.

KEN SMITH