


17' - 11"

39' - 2"

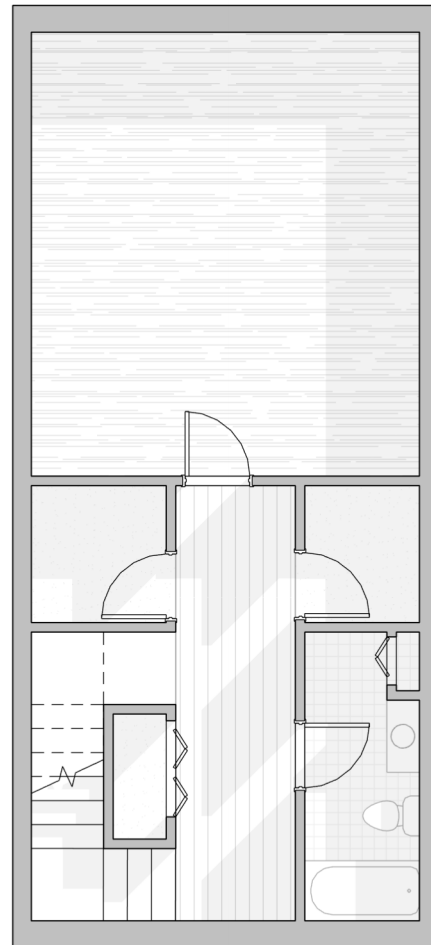

1 BASEMENT - THE LOOKOUT

1/8" = 1'-0"

SHEET NO.

PR-002

SHEET NAME

BUILDING TYPES - BASEMENT

12/18/2025


LAKEVIEW AT WHITE  
OAK

1085 WHITE OAKS RD  
LACONIA, NH, 03246

SCALE: 1/8" = 1'-0"




City  
Collective

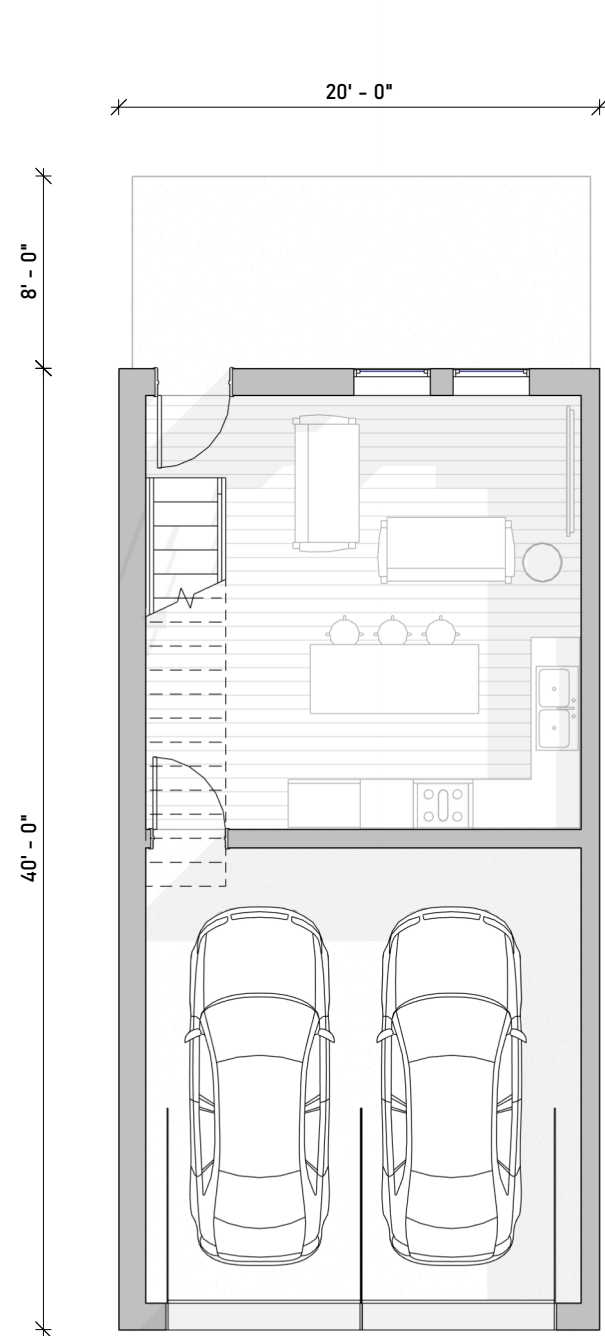


**1 | LVL+1 - THE COTTAGE**

1/8" = 1'-0"

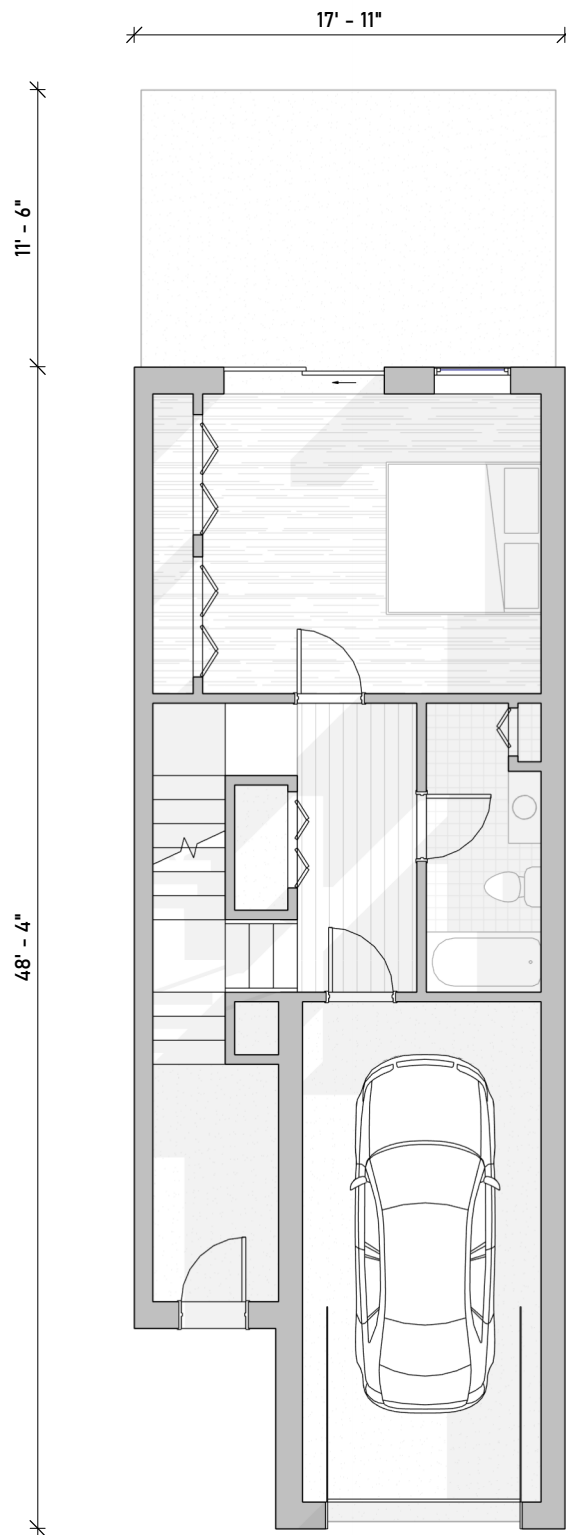

**2 | LVL+1 - THE LOOKOUT**

1/8" = 1'-0"

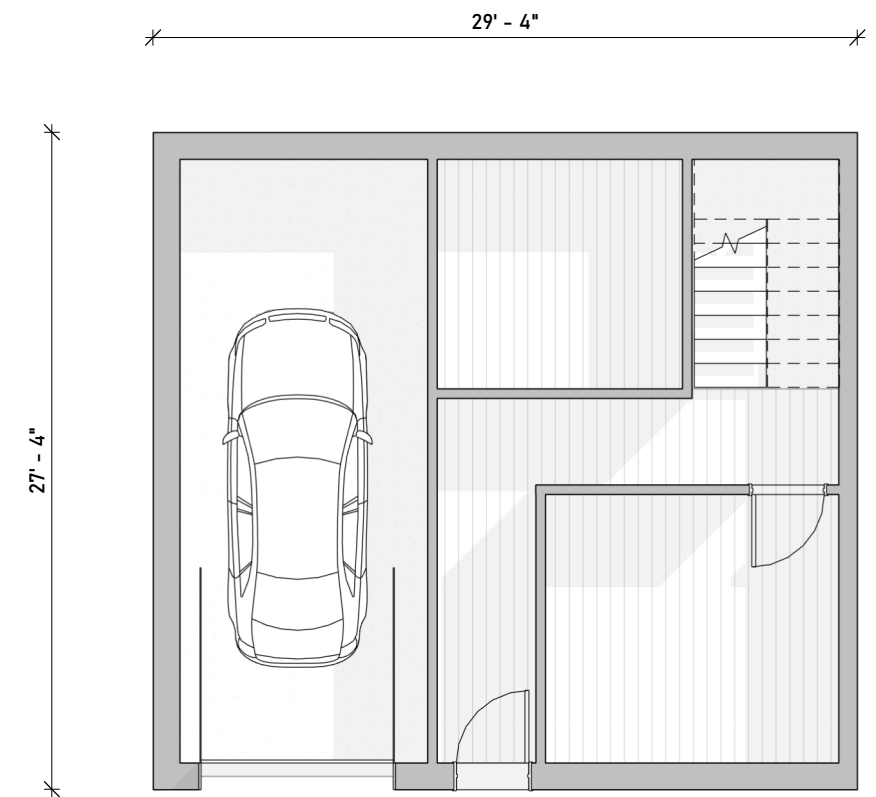

**3 | LVL+1 - THE VISTA HOUSE**

1/8" = 1'-0"

SHEET NO. SHEET NAME

PR-003

BUILDING TYPES - FLOOR 1

12/18/2025


LAKEVIEW AT WHITE OAK

1085 WHITE OAKS RD  
LACONIA, NH, 03246

SCALE: 1/8" = 1'-0"



City Collective

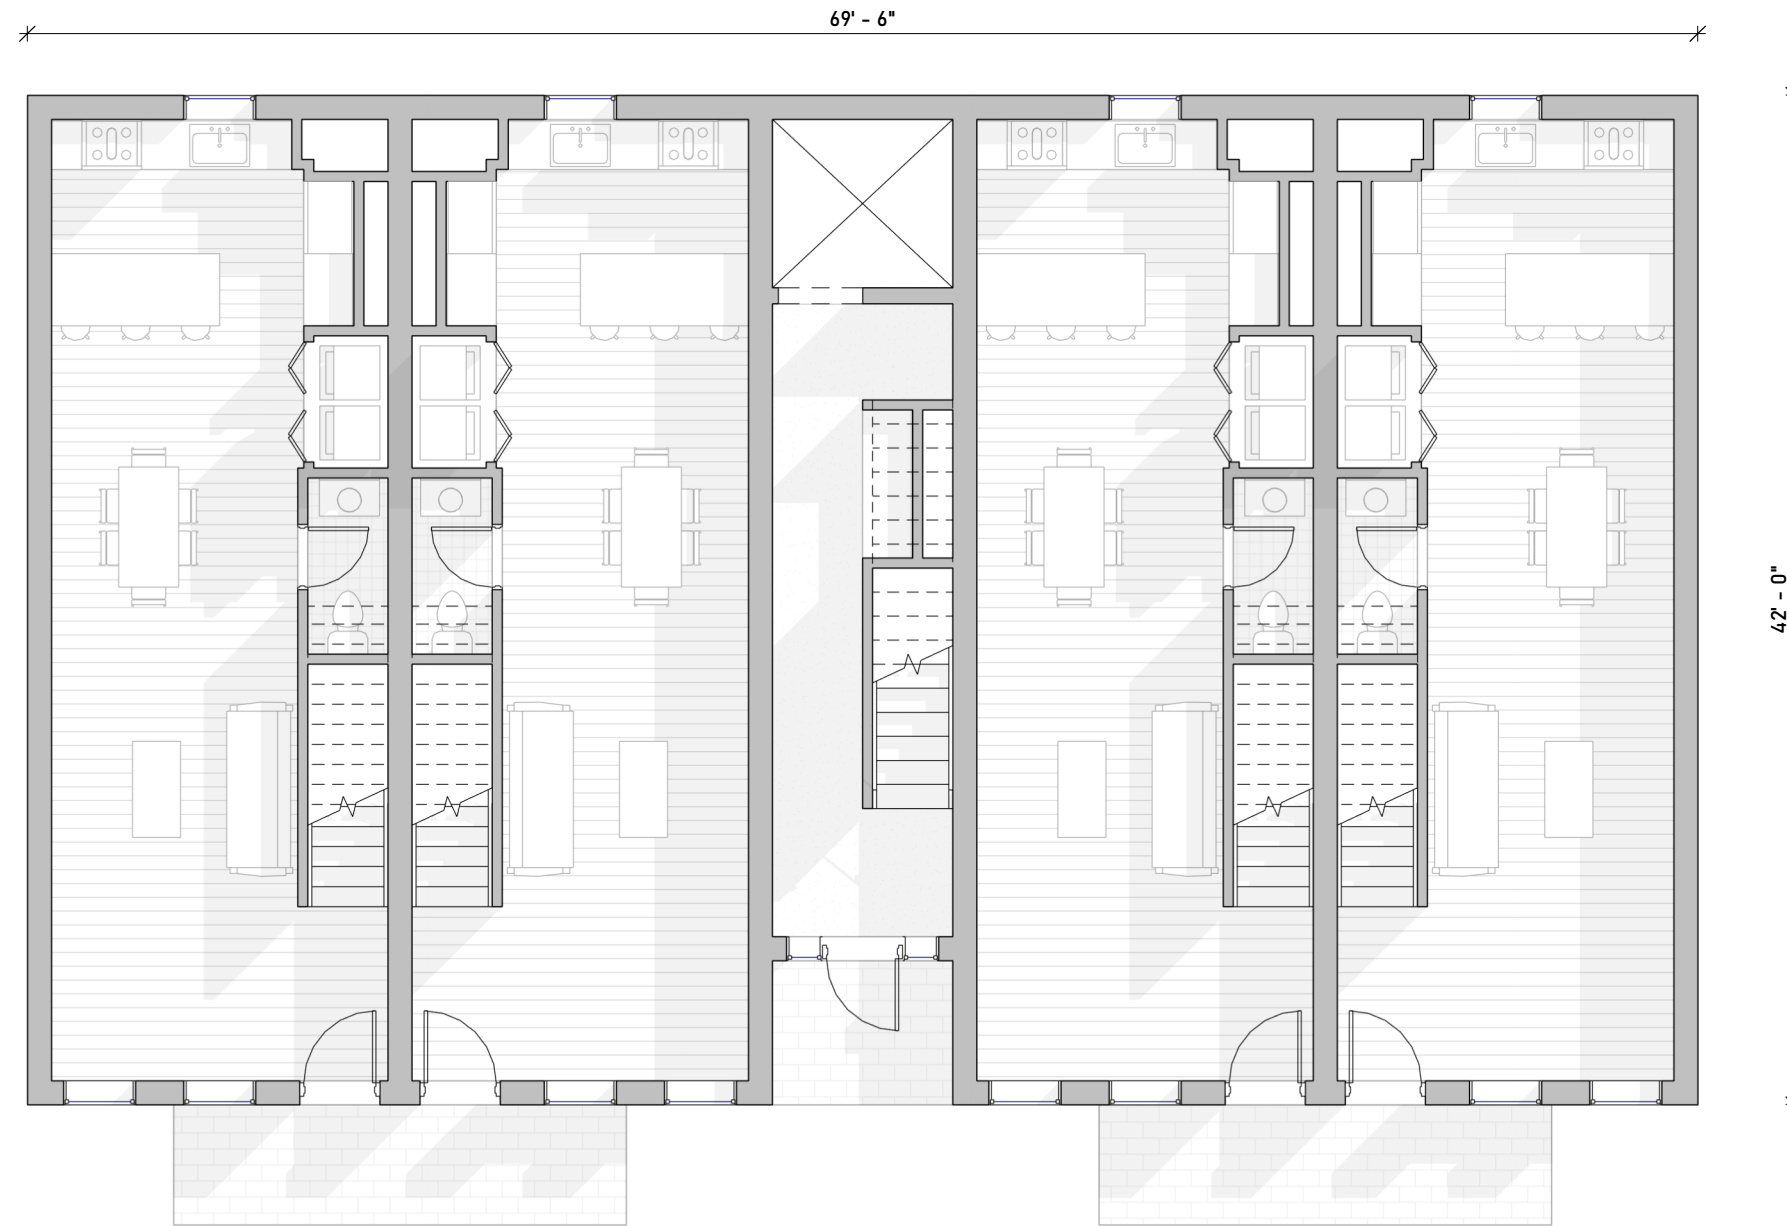

**1 | LVL+1 - THE FLATS**

1/8" = 1'-0"

SHEET NO.  
**PR-004**


SHEET NAME  
**BUILDING TYPES - FLOOR 1**  
12/18/2025

**LAKEVIEW AT WHITE OAK**  
1085 WHITE OAKS RD  
LACONIA, NH, 03246


SCALE: 1/8" = 1'-0"




**City Collective**

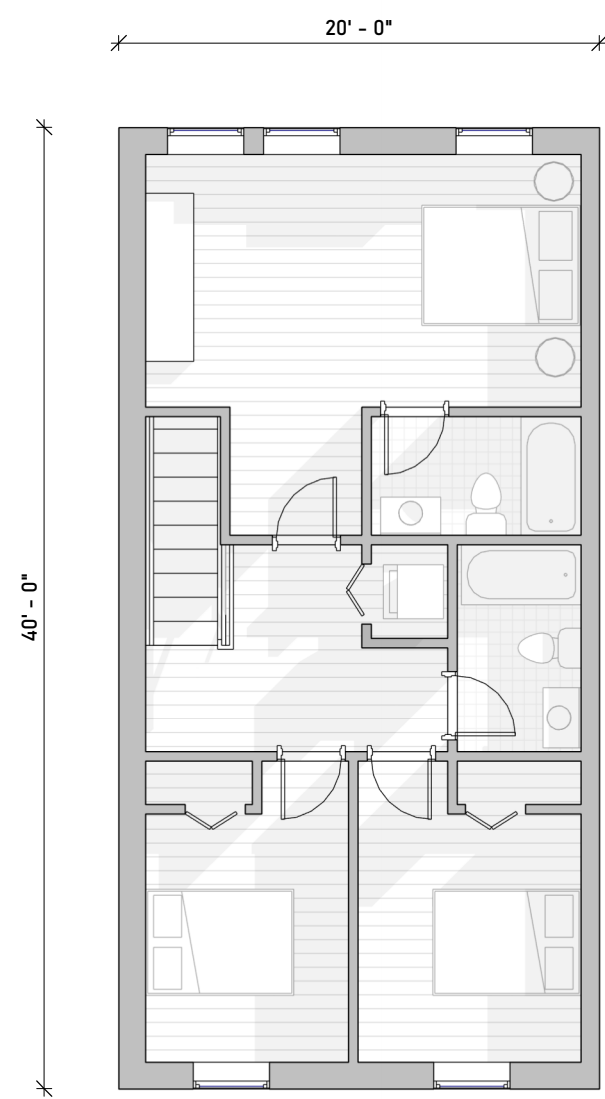


1 | LVL+2 - THE COTTAGE  
1/8" = 1'-0"

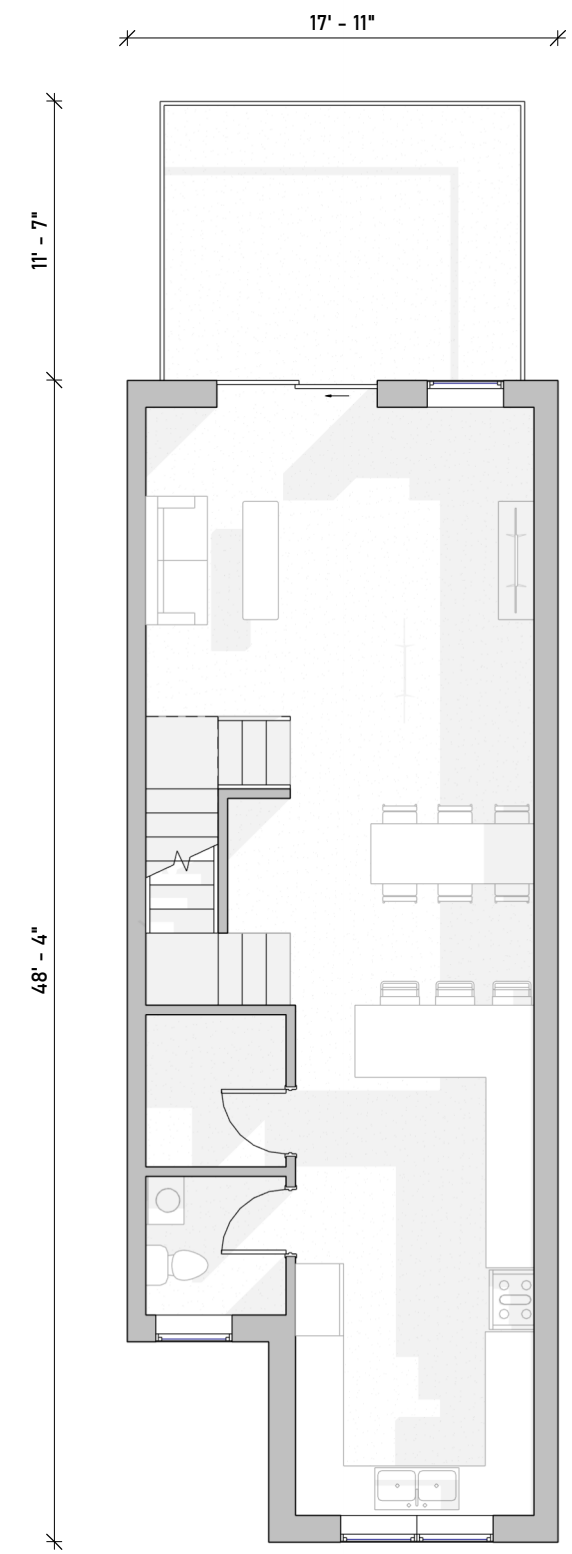

2 | LVL+2 - THE LOOKOUT  
1/8" = 1'-0"

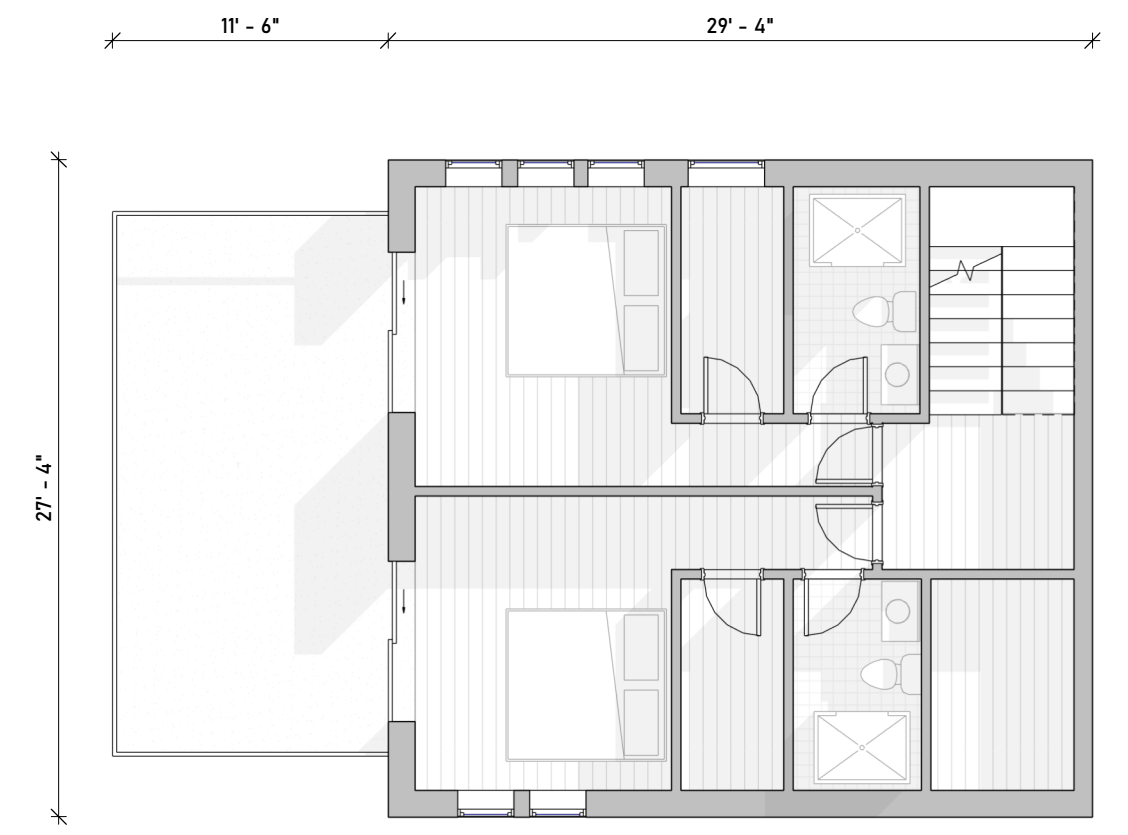

3 | LVL+2 - THE VISTA HOUSE  
1/8" = 1'-0"

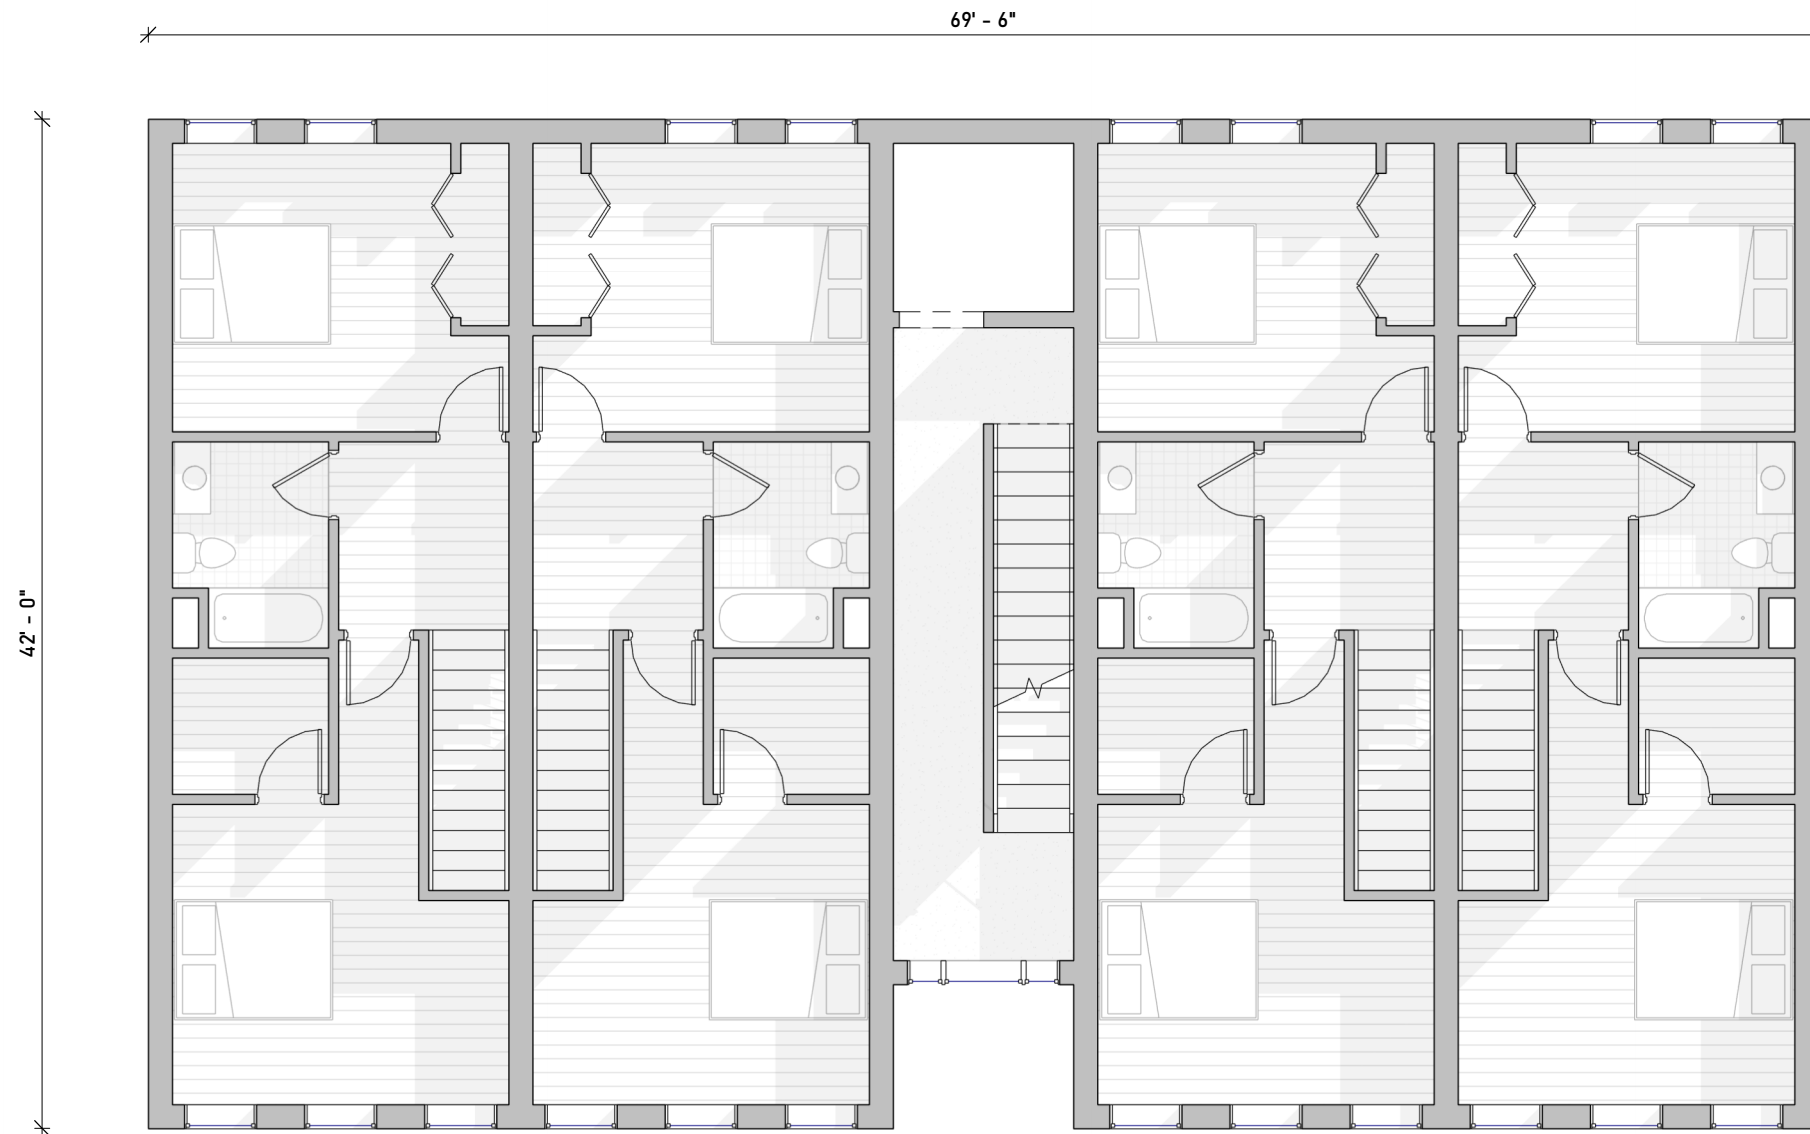

**1 | LVL+2 - THE FLATS**

1/8" = 1'-0"

SHEET NO.  
**PR-006**

SHEET NAME  
**BUILDING TYPES - FLOOR 2**  
12/18/2025


**LAKEVIEW AT WHITE OAK**  
1085 WHITE OAKS RD  
LACONIA, NH, 03246

SCALE: 1/8" = 1'-0"



**City Collective**

17' - 11"

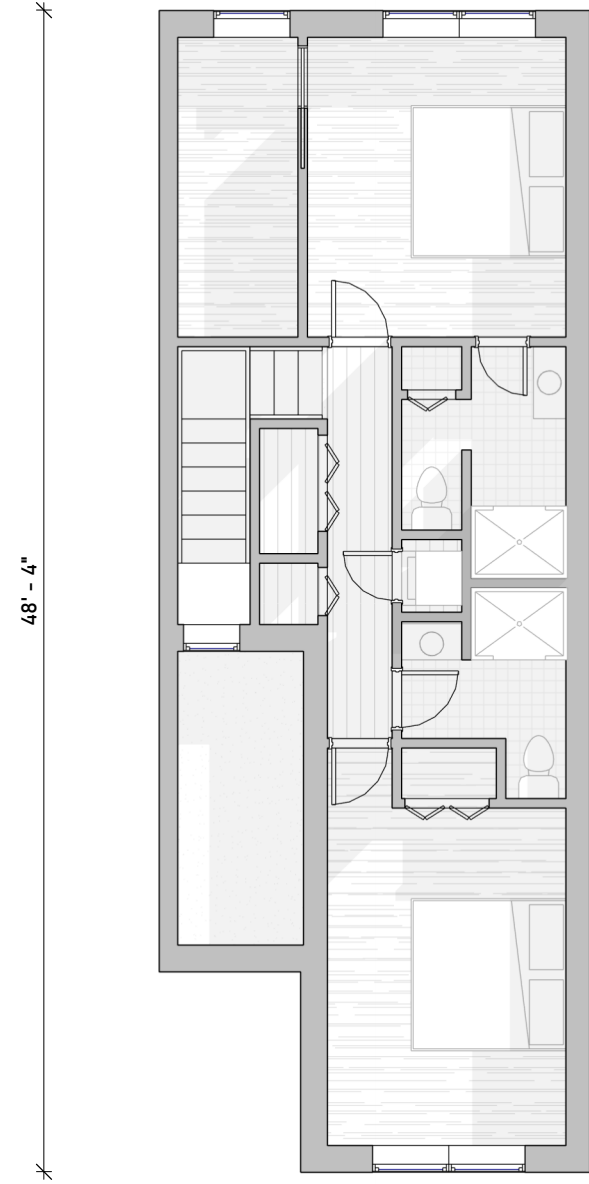

48' - 4"

**1** | **LVL+3 - THE LOOKOUT**  
1/8" = 1'-0"

11' - 6" 29' - 4"




27' - 4"


**2** | **LVL+3 - THE VISTA HOUSE**  
1/8" = 1'-0"

SHEET NO.  
**PR-007**

SHEET NAME  
**BUILDING TYPES - FLOOR 3**  
12/18/2025

**LAKEVIEW AT WHITE OAK**  
1085 WHITE OAKS RD  
LACONIA, NH, 03246

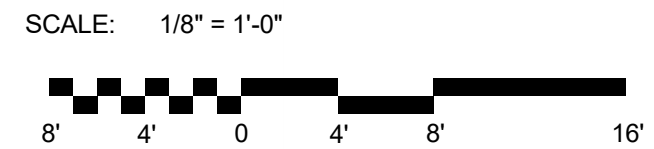

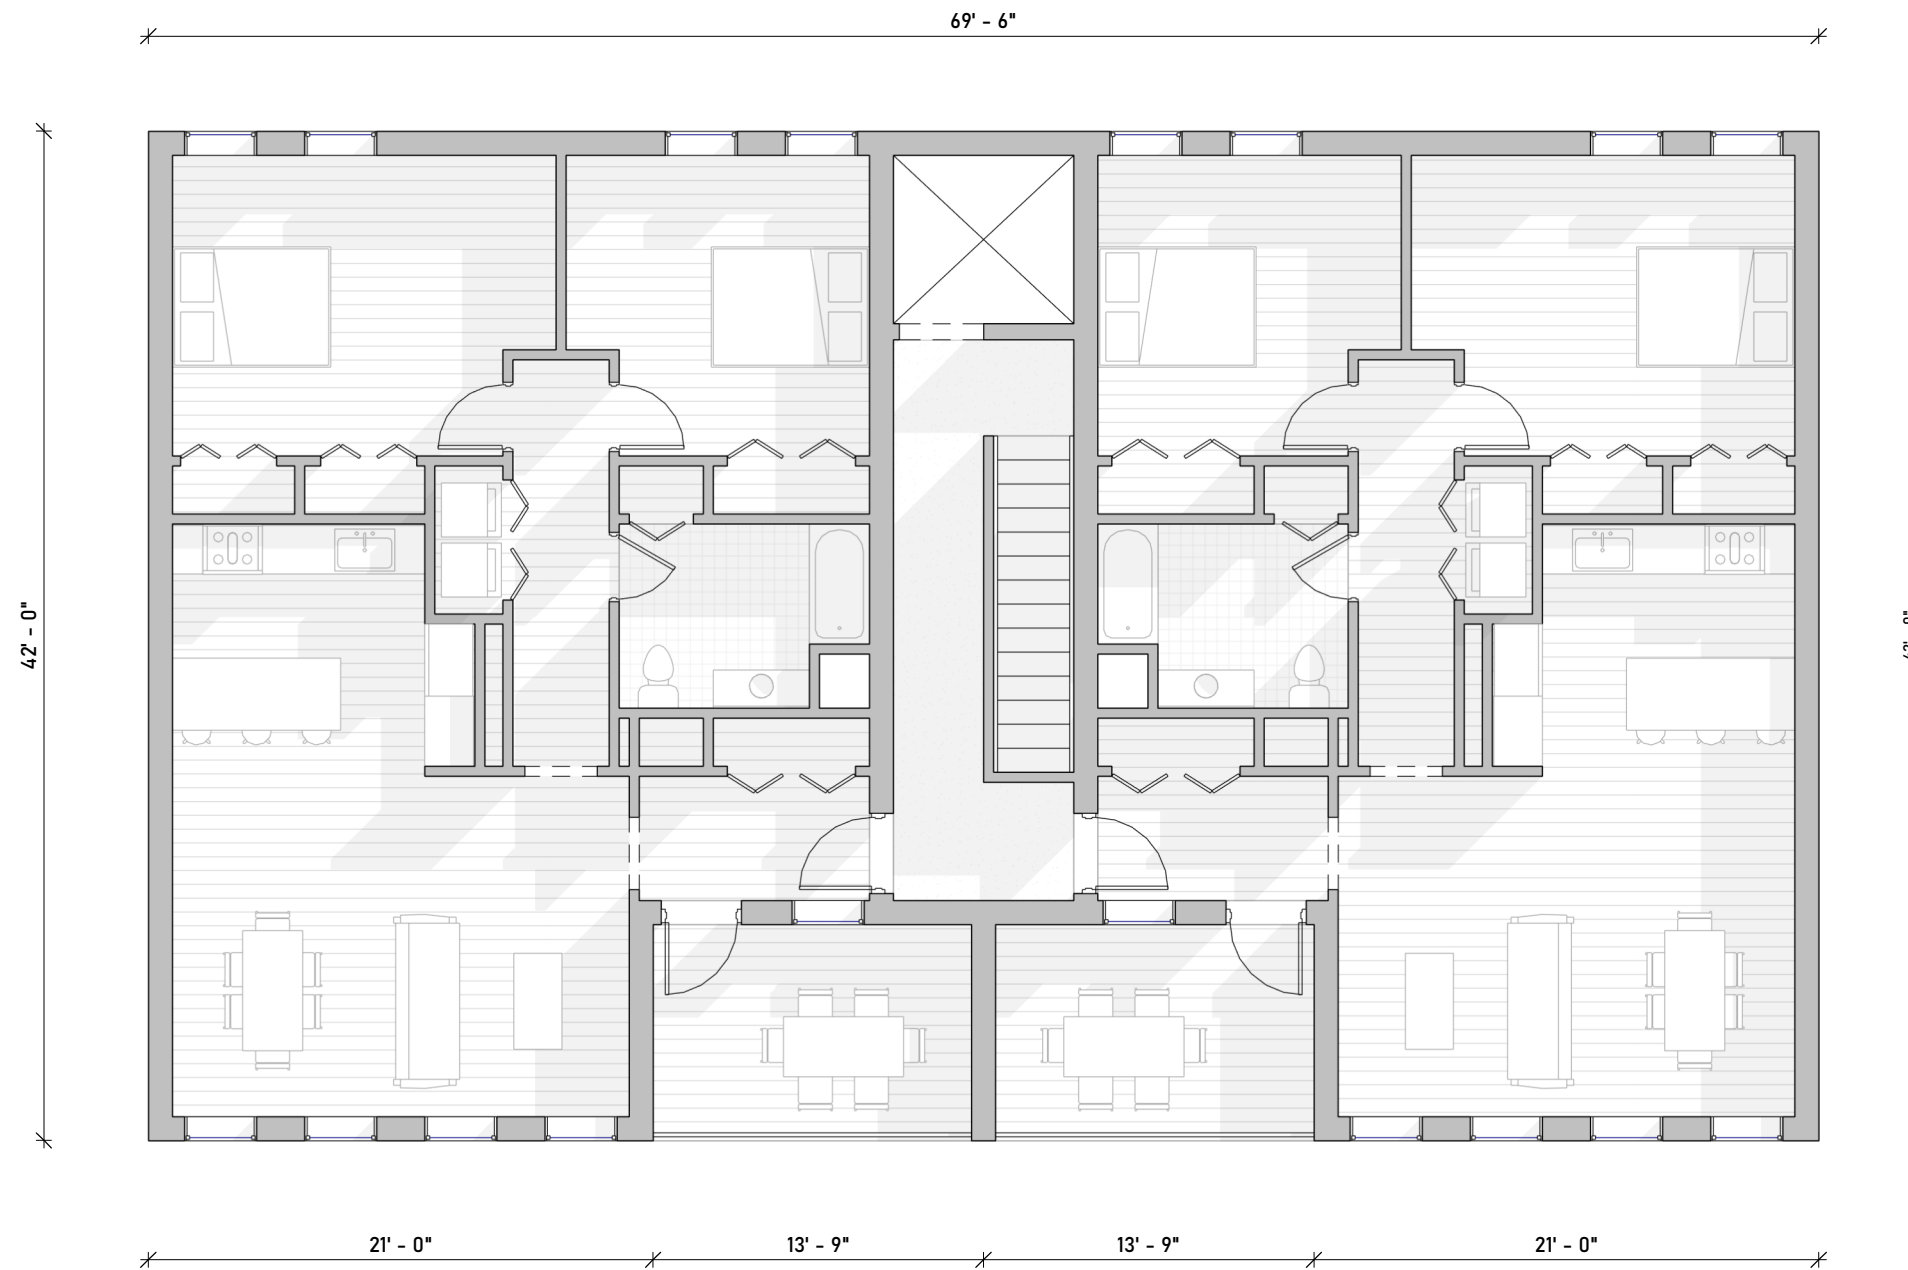

**1 | LVL+3 - THE FLATS**

1/8" = 1'-0"

SHEET NO.

**PR-008**

SHEET NAME

**BUILDING TYPES - FLOOR 3**

12/18/2025

**LAKEVIEW AT WHITE  
OAK**

1085 WHITE OAKS RD  
LACONIA, NH, 03246

SCALE: 1/8" = 1'-0"



**City  
Collective**