


C:\Users\jgreen\OneDrive\Documents\current projects\NEPH\Doc Avenue\sketch\NEPH Doc Avenue 2D cut and elevation\11.rvt

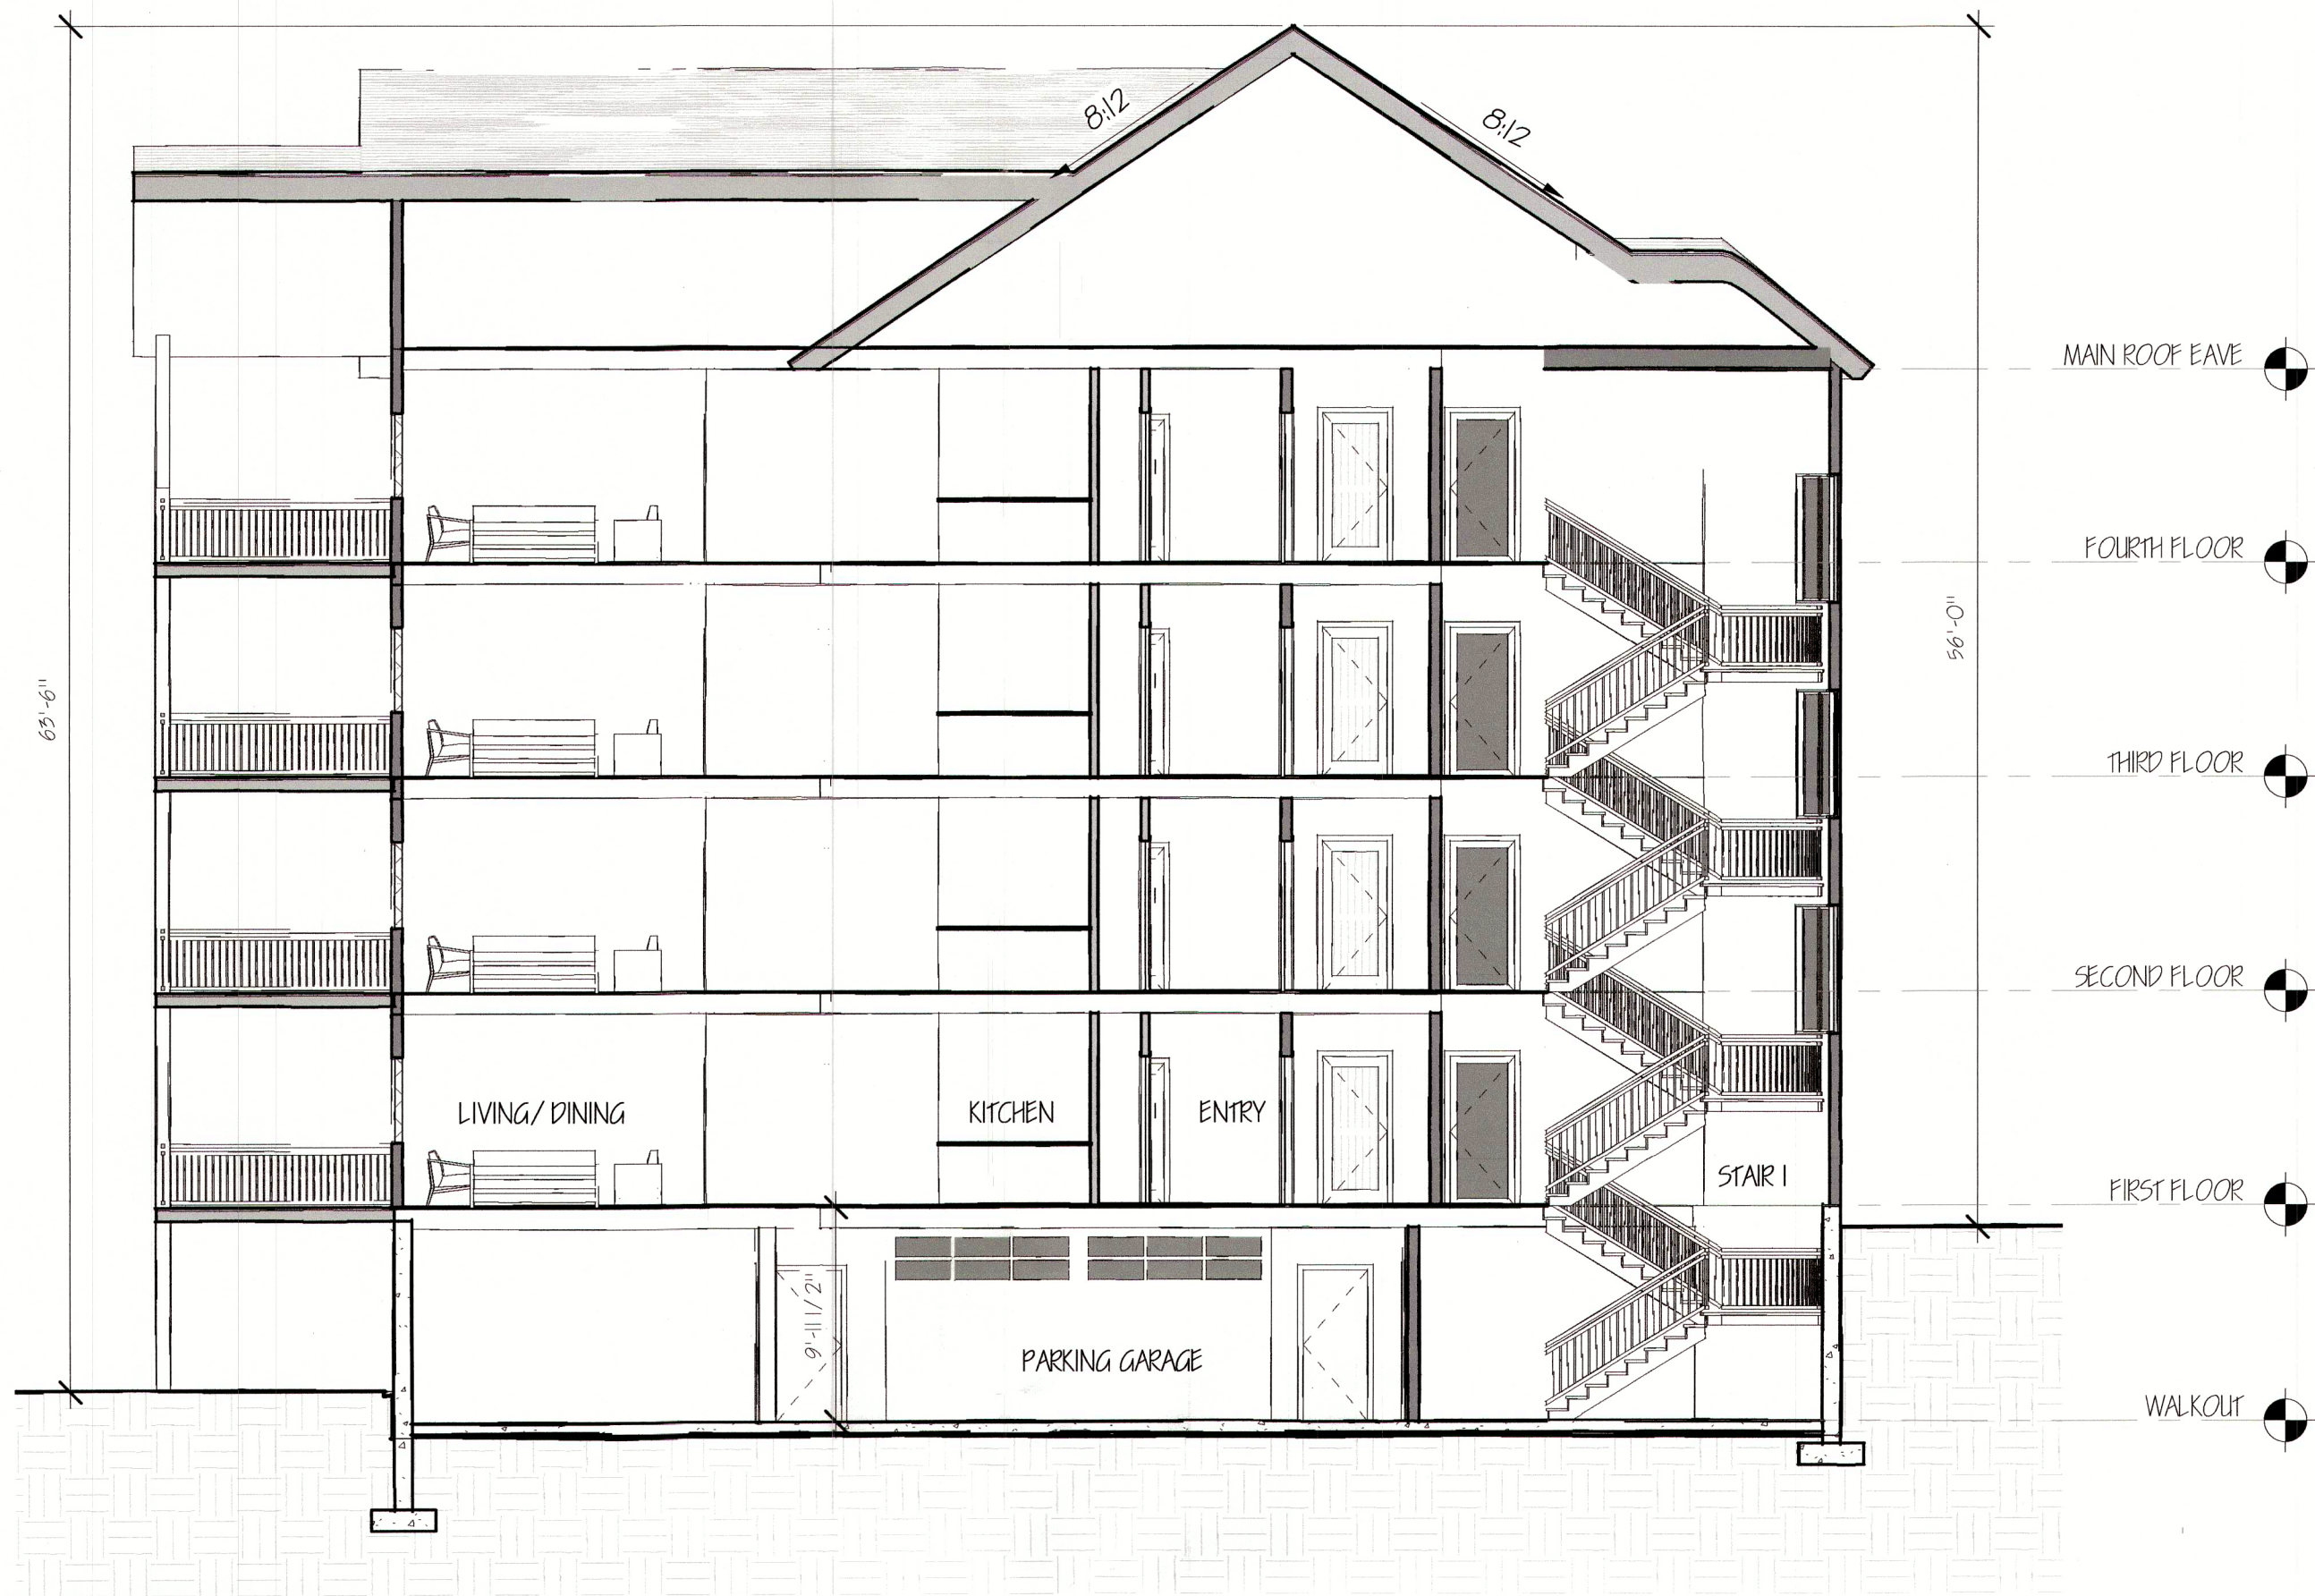

CONCEPT CROSS SECTION



CONCEPT PERSPECTIVE SECTION



CONCEPT EAST ELEVATION



CONCEPT WEST ELEVATION

PROJECT NAME & ADDRESS:
59 DOE AVENUE, LACONIA
NEW ENGLAND FAMILY HOMES

CONCEPT IMAGES & SECTION AI

alba architects llp
INNOVATION FOR THE BUILT ENVIRONMENT

Copyright 2026 All Rights Reserved