


# D3—TYPICAL ROAD RECONSTRUCTION CROSS SECTION

(RECLAMATION/RECONSTITUTION PROCESS)

(NOT TO SCALE)

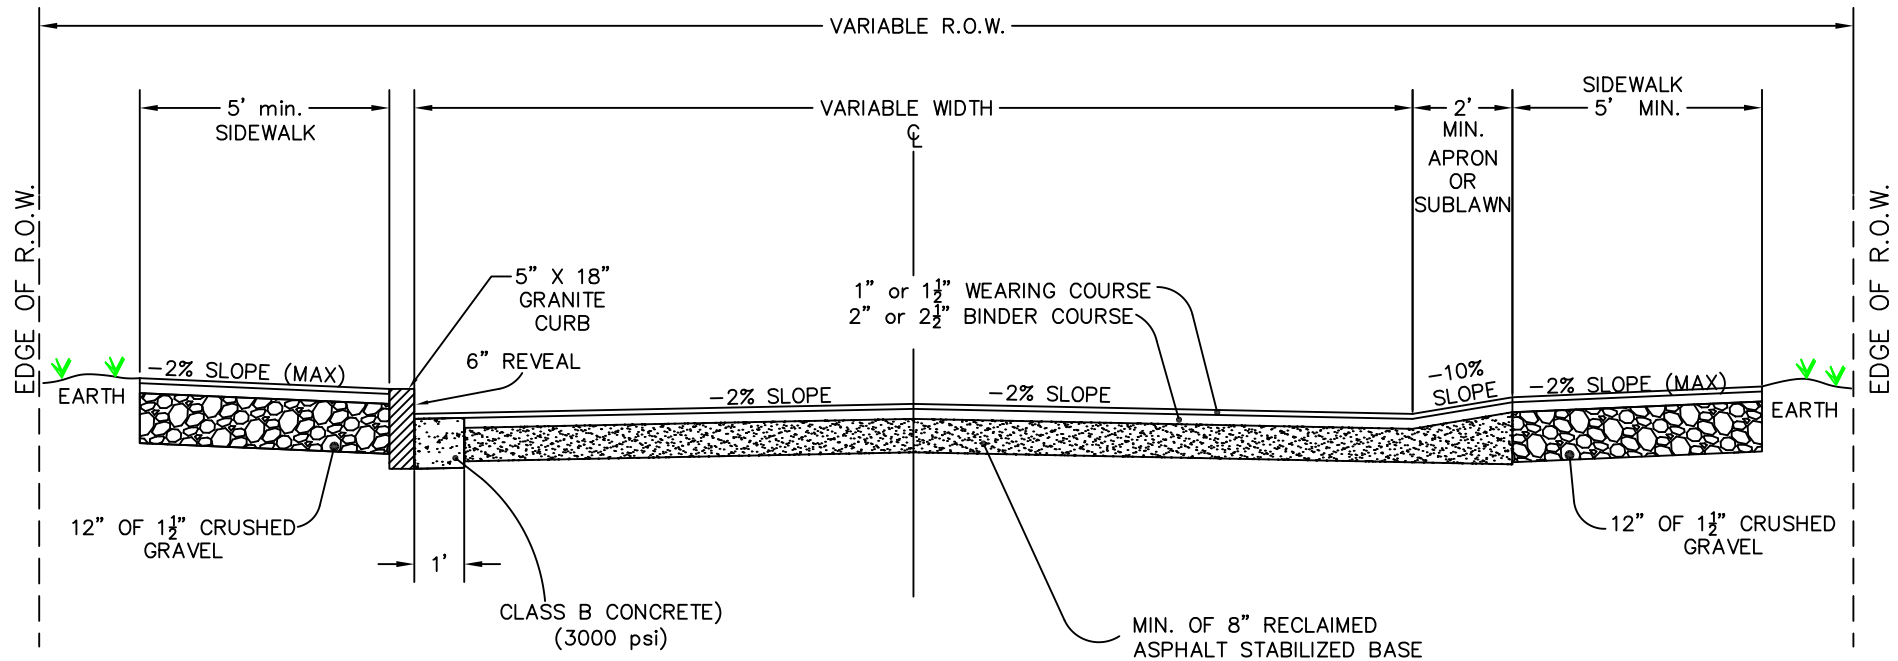

NOTE: THESE STANDARDS ARE TO BE CONSIDERED AS MINIMUM REQUIREMENTS. ANY DEVIATION FROM THESE STANDARDS WILL REQUIRE THE LACONIA DEPT. OF PUBLIC WORKS APPROVAL.



**Department of Public Works**

27 Bisson Avenue  
Laconia, NH 03246

Phone: 603-528-6379  
Fax: 603-527-1298