


D4-TYPICAL ROAD CROSS SECTION

SECTION

(NOT TO SCALE)

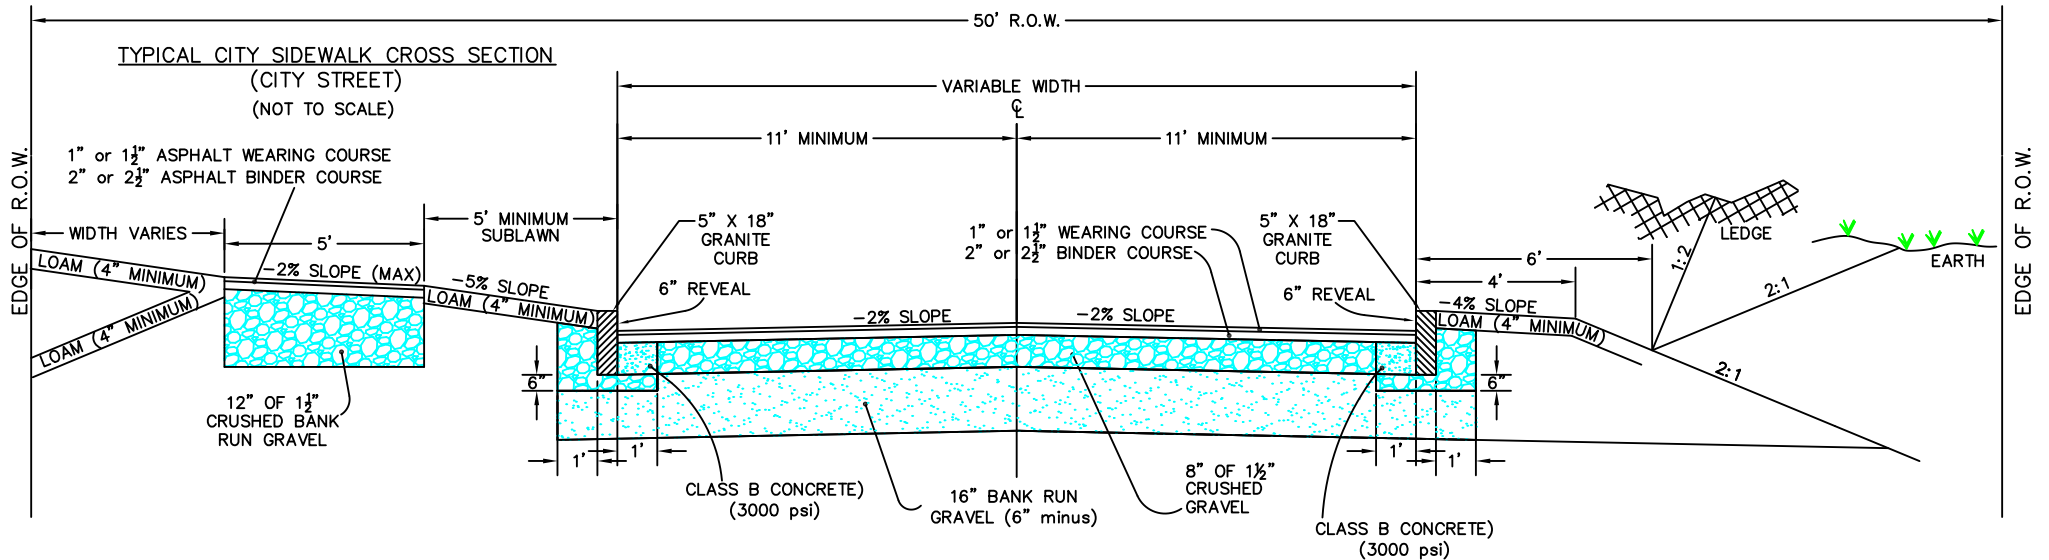

Specifications to meet the latest edition of the NH DOT Standard Specifications for Road & Bridge Construction

- maching method paving: 403.11
- paving hand work: 403.12
- crushed gravel: 304.3
- bank-run gravel: 304.2
- granite curbing 609.1
- concrete fill: 520.2
- loam, seed, mulch: 646.51

Compaction shall be 96% with testing every full station (100'). Sieve analysis of source gravels shall be supplied to DPW before placement.



Department of Public Works

27 Bisson Avenue
Laconia, NH 03246

Phone: 603-528-6379
Fax: 603-527-1298

NOTE: THESE STANDARDS ARE TO BE CONSIDERED AS MINIMUM REQUIREMENTS. ANY DEVIATION FROM THESE STANDARDS WILL REQUIRE THE LACONIA DEPT. OF PUBLIC WORKS APPROVAL.