


If a vision disability is preventing you from reading the following document, call the Department of Public Works at (603)528-6379 for assistance.

D7—TYPICAL CITY SIDEWALK CROSS SECTION

(RURAL ROAD)


(NOT TO SCALE)

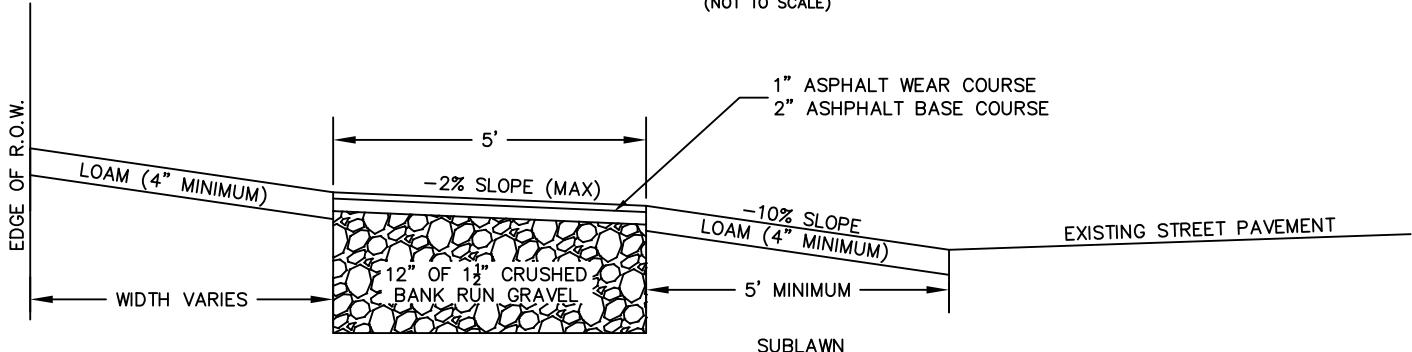

D7—TYPICAL CITY SIDEWALK CROSS SECTION

(CITY STREET)

(NOT TO SCALE)

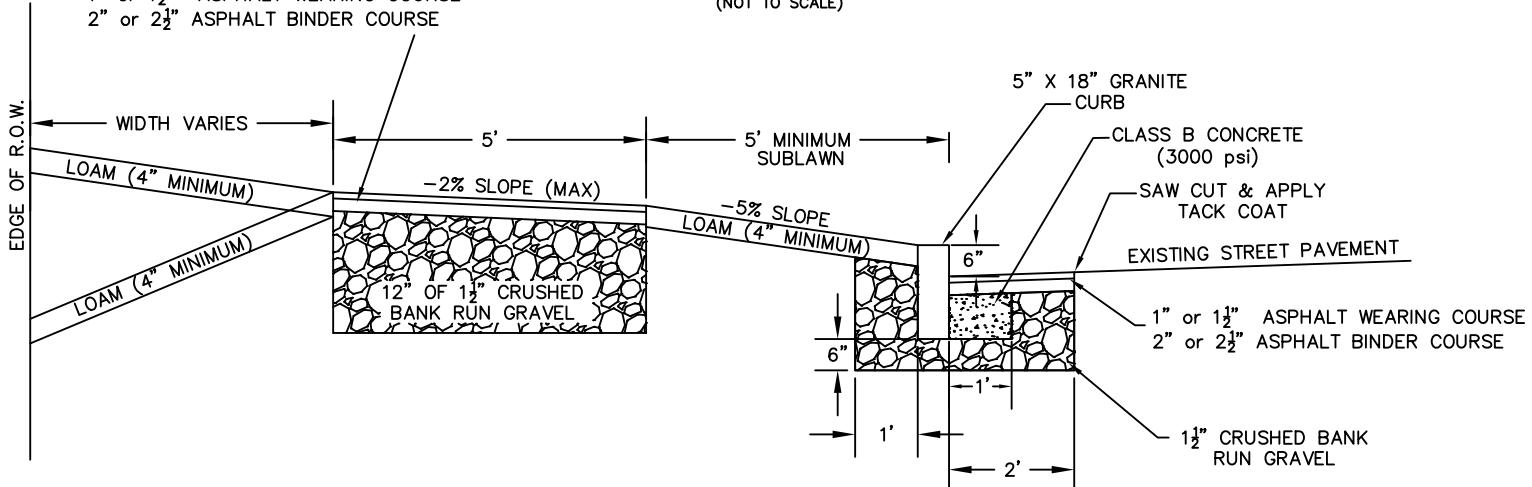

NOTE: THESE STANDARDS ARE TO BE CONSIDERED AS MINIMUM REQUIREMENTS. ANY DEVIATION FROM THESE STANDARDS WILL REQUIRE THE LACONIA DEPT. OF PUBLIC WORKS APPROVAL.

G:\Land Projects\Standards\dwg 2020\DPW D7 Sidewalk Cross Section 20200820.dwg

Department of Public Works

27 Bisson Avenue

Laconia, NH 03246

Phone: 603-528-6379

Fax: 603-527-1298

