



D7-TYPICAL CITY SIDEWALK CROSS SECTION
(RURAL ROAD)
(NOT TO SCALE)

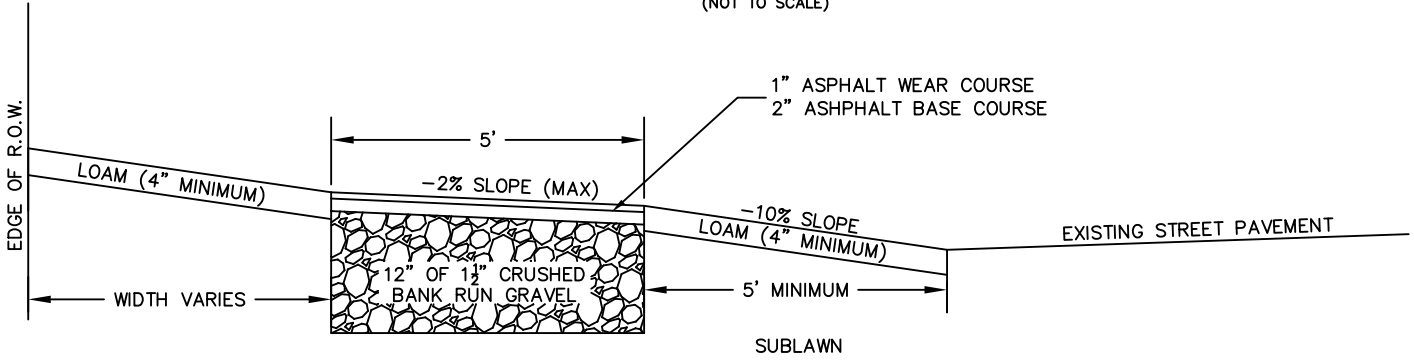

D7-TYPICAL CITY SIDEWALK CROSS SECTION
(CITY STREET)
(NOT TO SCALE)

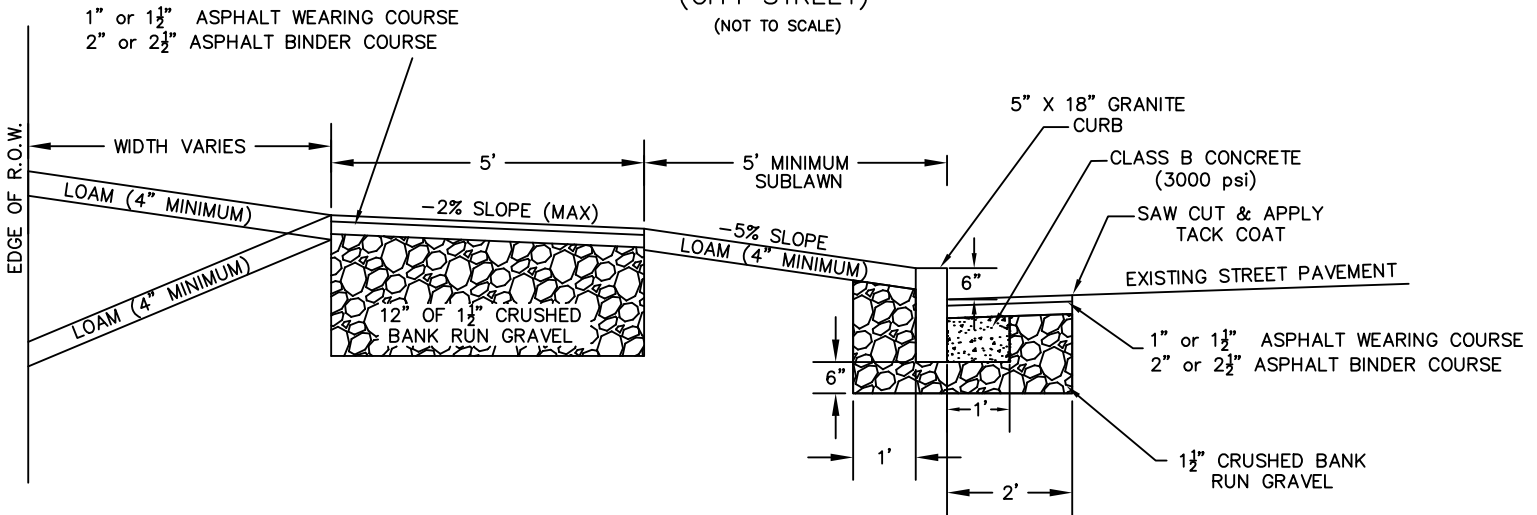

NOTE: THESE STANDARDS ARE TO BE CONSIDERED AS MINIMUM REQUIREMENTS. ANY DEVIATION FROM THESE STANDARDS WILL REQUIRE THE LACONIA DEPT. OF PUBLIC WORKS APPROVAL.

G:\Land Projects\Standards\dwg 2020\DPW D7 Sidewalk Cross Section 20200820.dwg



Department of Public Works

27 Bisson Avenue
Laconia, NH 03246

Phone: 603-528-6379
Fax: 603-527-1298