


If a vision disability is preventing you from reading the following document, call the Department of Public Works at (603)528-6379 for assistance.

## D15-Typical Catch Basin/Drop Inlet

(not to scale)

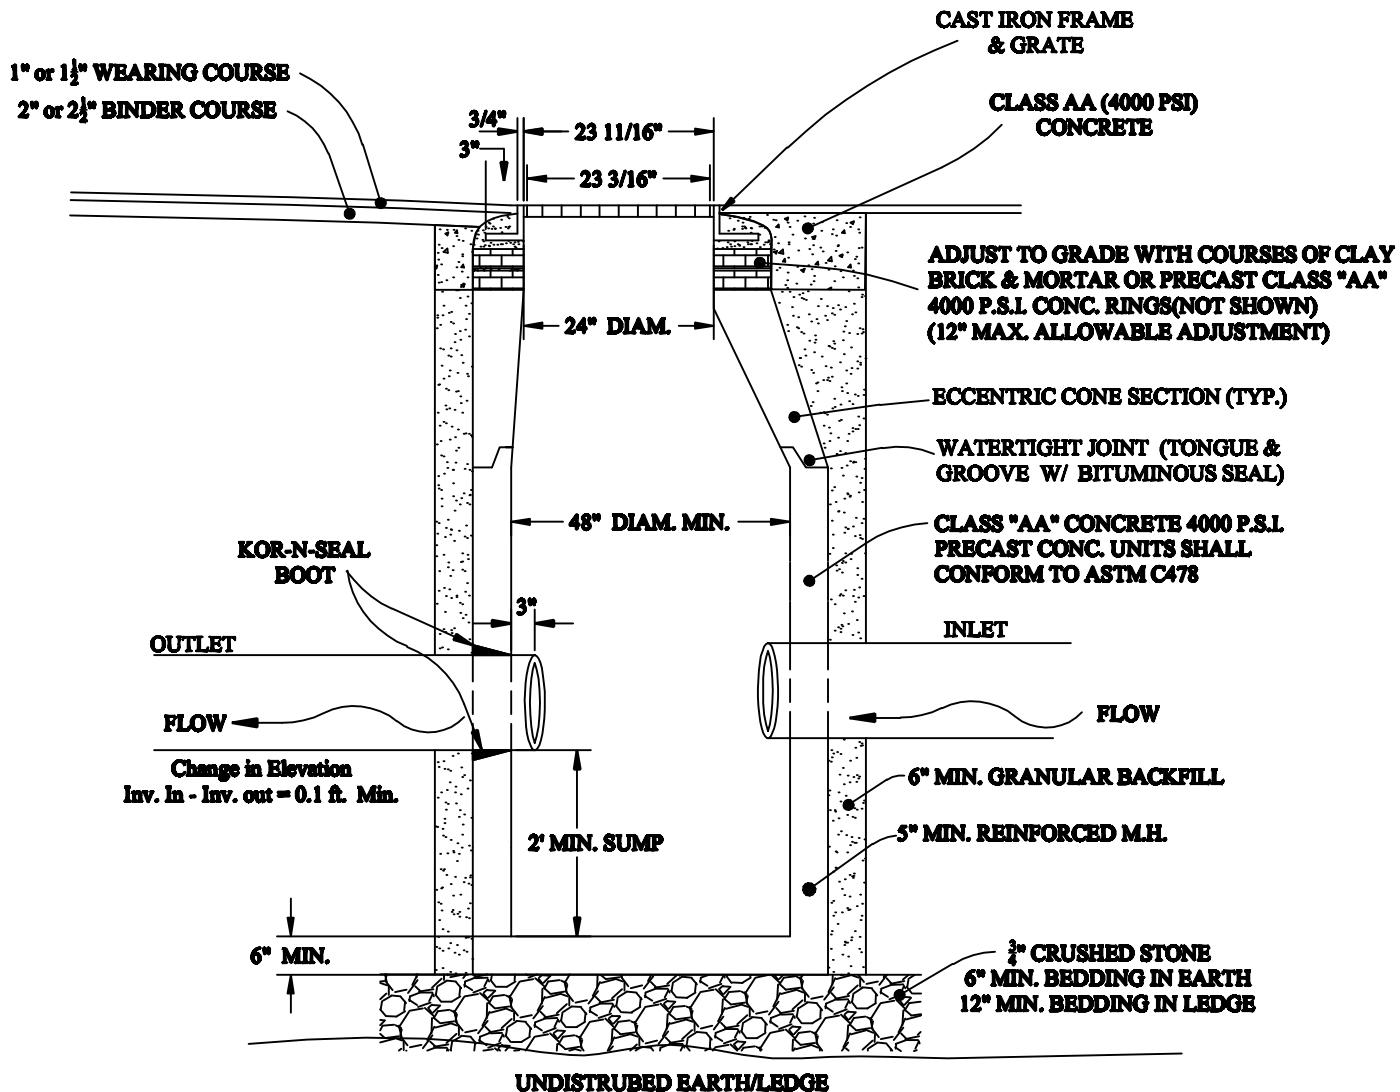

NOTE: THESE STANDARDS ARE TO BE CONSIDERED AS MINIMUM REQUIREMENTS. ANY DEVIATION FROM THESE STANDARDS WILL REQUIRE THE LACONIA DEPT. OF PUBLIC WORKS APPROVAL.



**Department of Public Works**

27 Bisson Avenue  
Laconia, NH 03246

Phone: 603-528-6379  
Fax: 603-527-1298