


D16 - Typical Section-Unreinforced Masonry Unit Retaining Wall

(NOT TO SCALE)

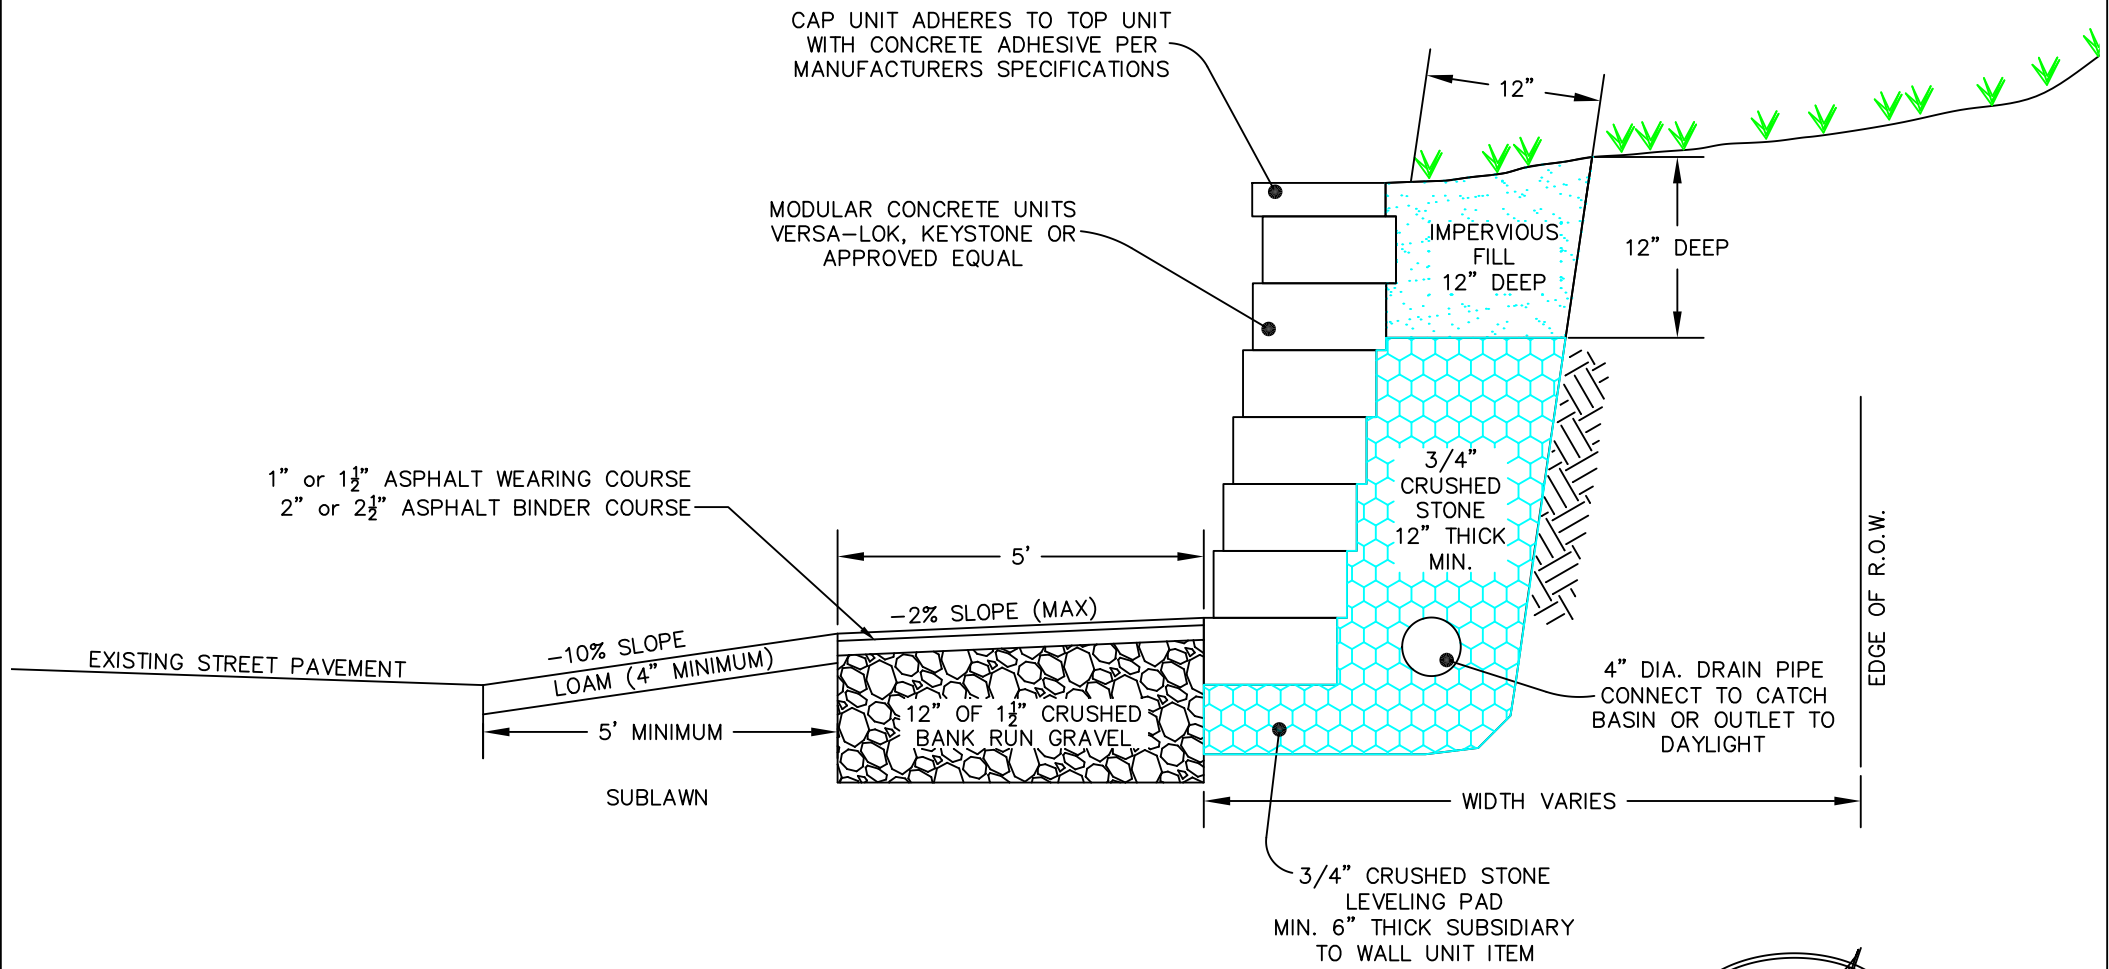

NOTE: THESE STANDARDS ARE TO BE CONSIDERED AS MINIMUM REQUIREMENTS. ANY DEVIATION FROM THESE STANDARDS WILL REQUIRE THE LACONIA DEPT. OF PUBLIC WORKS APPROVAL.



Department of Public Works

27 Bisson Avenue
Laconia, NH 03246

Phone: 603-528-6379
Fax: 603-527-1298