


D16 - Typical Section-Unreinforced Masonry Unit Retaining Wall

(NOT TO SCALE)

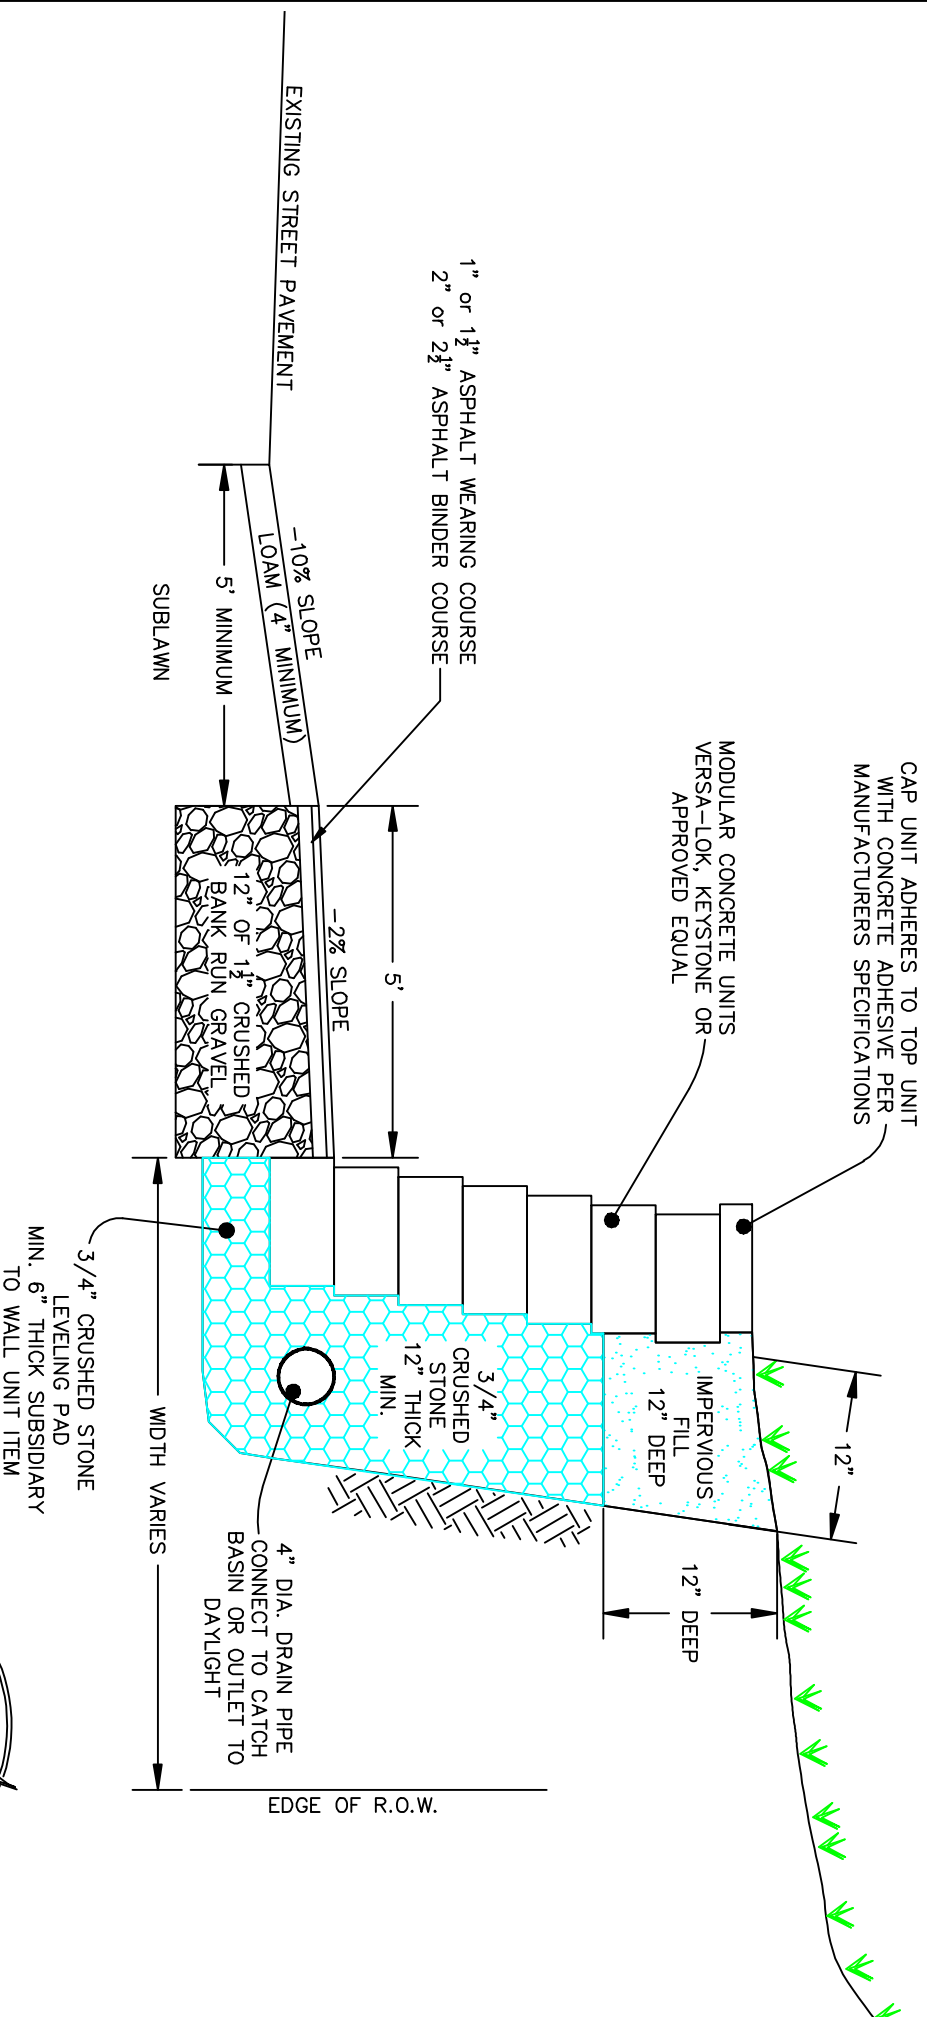

NOTE: THESE STANDARDS ARE TO BE CONSIDERED AS MINIMUM REQUIREMENTS. ANY DEVIATION FROM THESE STANDARDS WILL REQUIRE THE LACONIA DEPT. OF PUBLIC WORKS APPROVAL.



Department of Public Works

27 Bisson Avenue
 Phone: 603-528-6379
 Laconia, NH 03246
 Fax: 603-527-1298