

Entrance



2 Trash Cans



2 Portable Toilets




3 Spot Lights



163-72-3
Herbert Rev. Trust
Bara Hebert, Co-Trustees
1111 Hypoluxo Point
Hypoluxo, FL 33462

3-72-9
& Claire
Properties
LLC
Box 6121
NH 03247

163-72-10
tt Enterprises LLC
PO Box 5835
Hypoluxo, NH 03247-5835

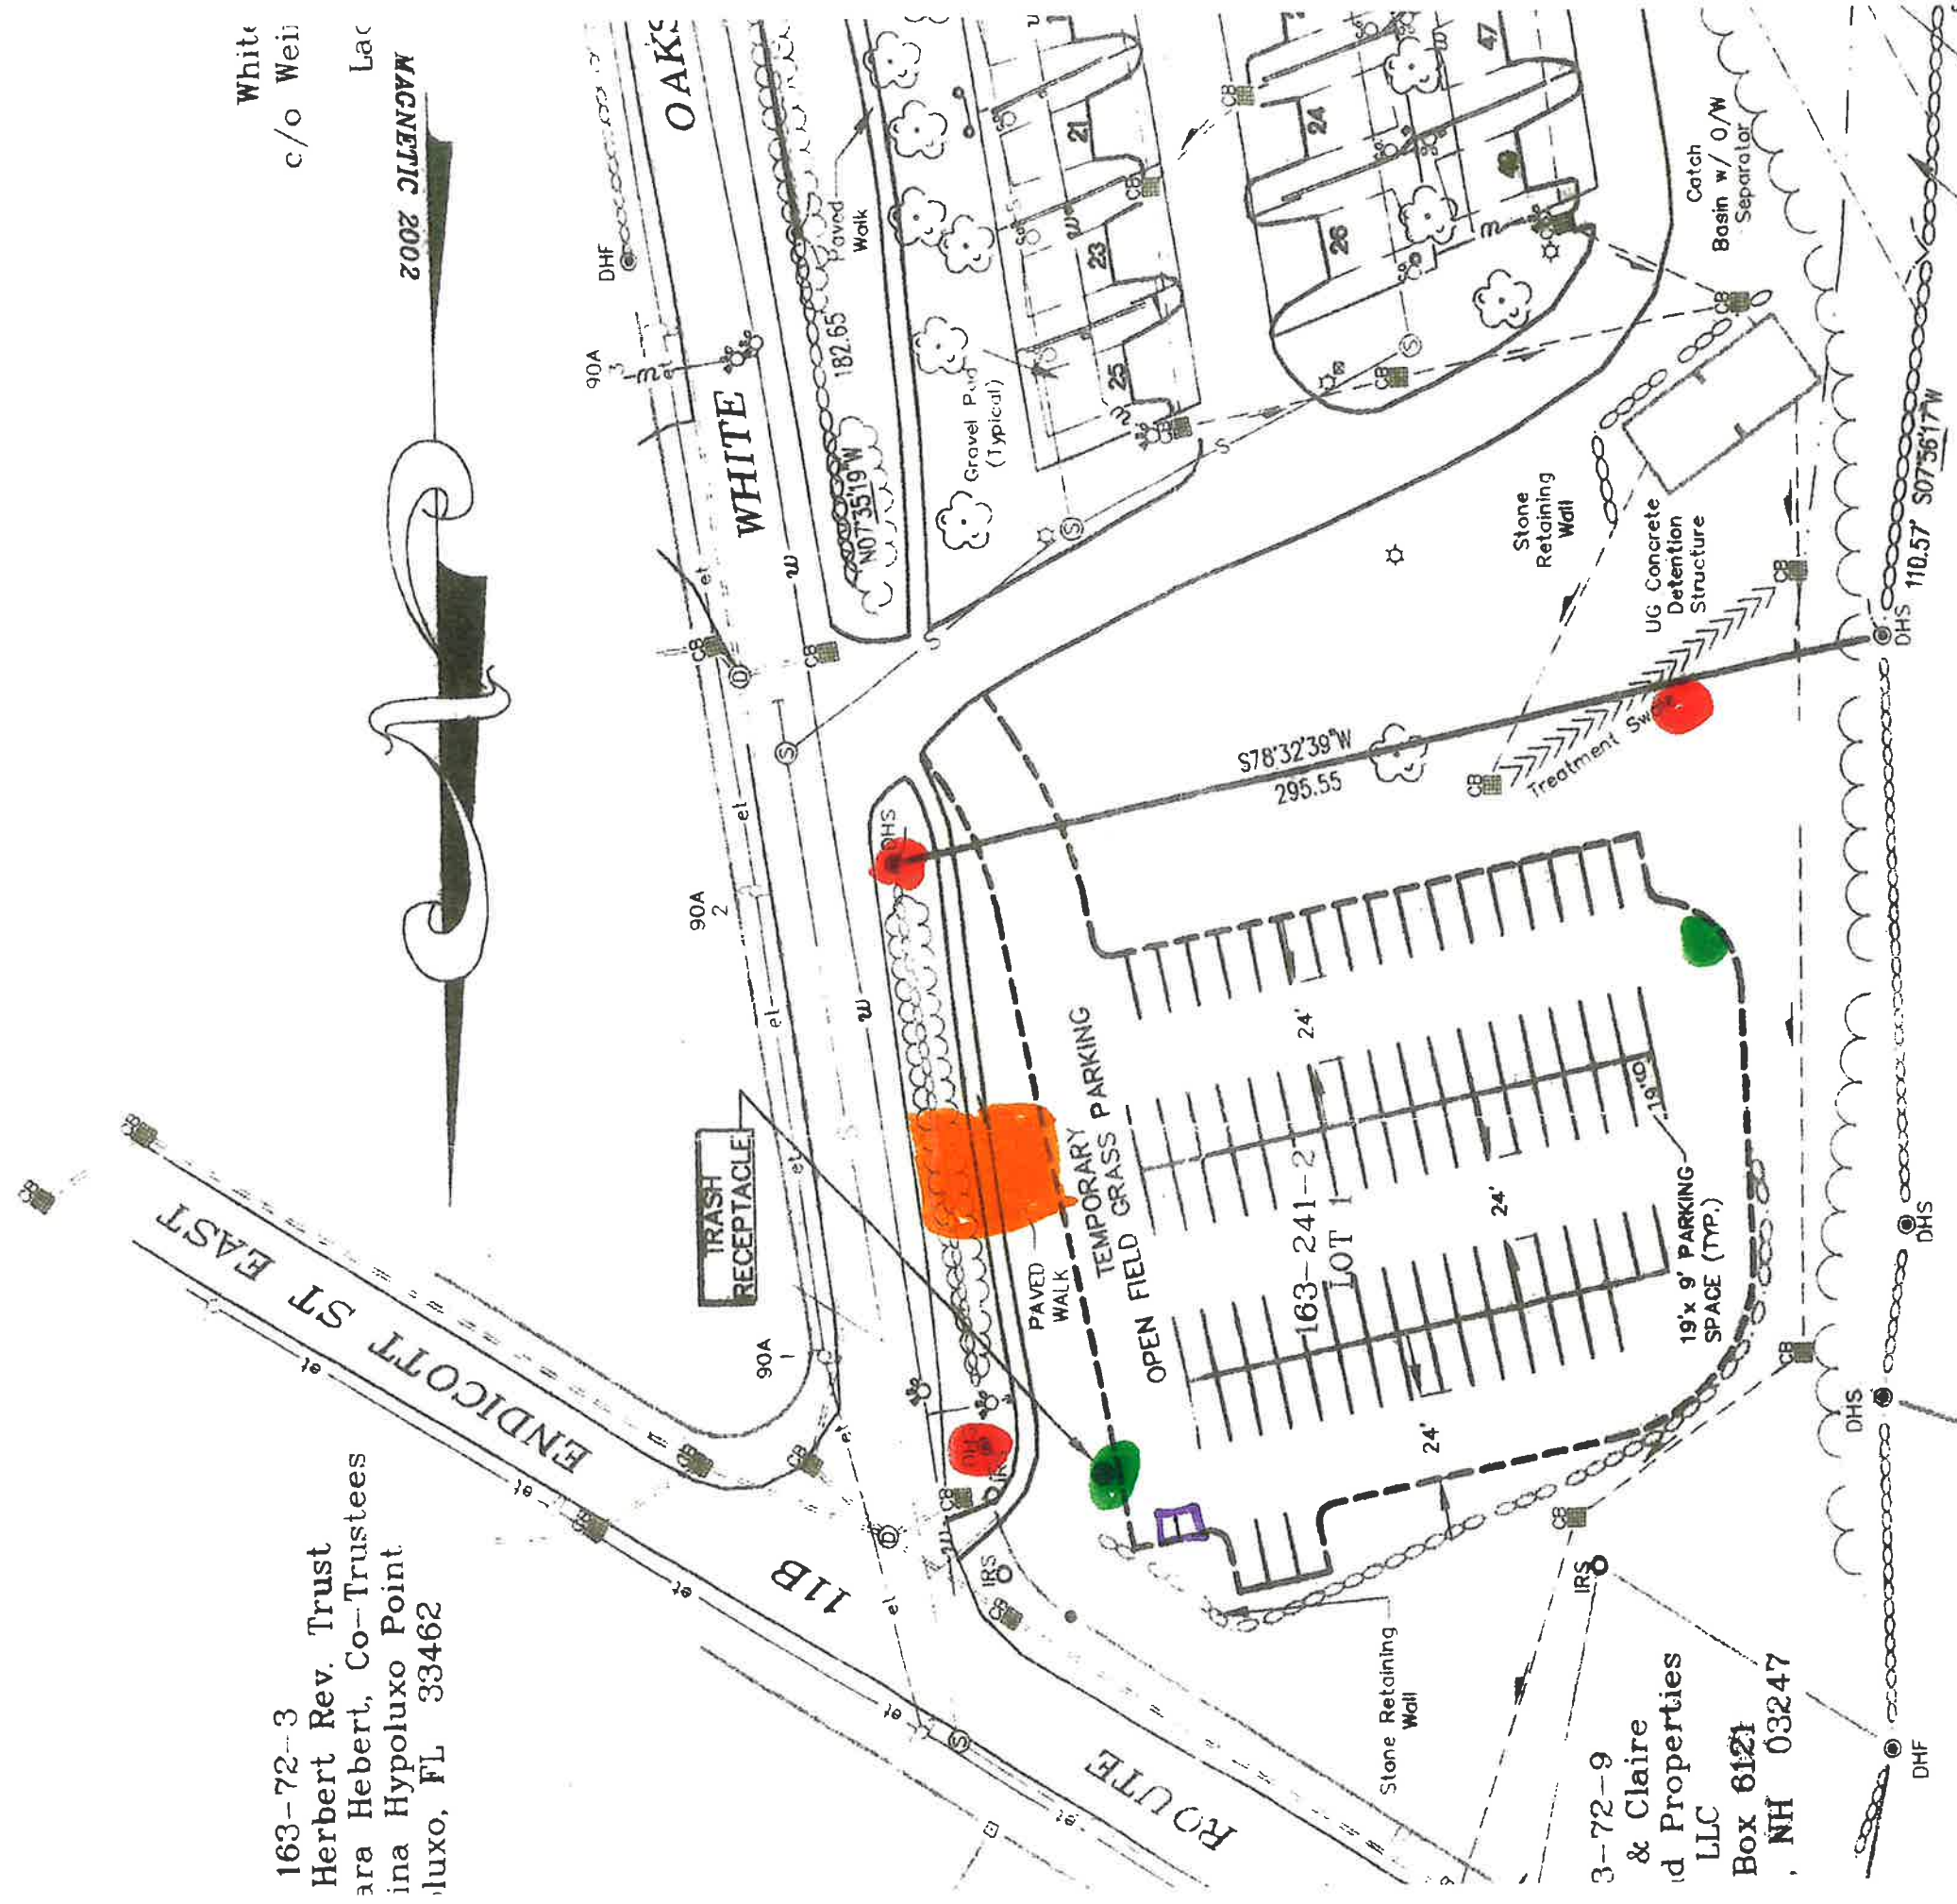

LEGEND

	IRON PIPE/REBAR
	SEWER MANHOLE
	CATCH BASIN
	HARDWOOD TREE
	UTILITY POLE
	SEWER CLEANOUT

Existing 30' Wetlands Buffer
Not To Be Disturbed
PFO1E
Palustrine, Forested Broad-Leaved
Deciduous, Seasonally Flooded/Saturated
Poorly Drained Soil

