

33 WHITE OAKS SUBDIVISION
33 WHITE OAKS ROAD
TAX MAP 278 BLOCK 241 LOT 29
LACONIA, NEW HAMPSHIRE
DATE: JANUARY 30, 2026

LIST OF DRAWINGS		
DRAWING NO.	DRAWING TITLE	LAST REVISED
G-001	COVER SHEET	01/30/2026
C-101	GENERAL NOTES AND LEGEND	01/30/2026
C-201	EXISTING CONDITIONS AND DEMOLITION PLAN	01/30/2026
C-201.1	OVERALL SITE PLAN	01/30/2026
C-301	SITE PLAN	01/30/2026
C-301.1	GRADING, DRAINAGE, AND EROSION CONTROL PLAN	01/30/2026
C-401	UTILITIES PLAN	01/30/2026
C-501	ROADWAY PLAN AND PROFILE	01/30/2026
C-601	ROADWAY PLAN AND PROFILE	01/30/2026
C-602	EROSION CONTROL NOTES AND DETAILS	01/30/2026
C-603	DETAILS SHEET	01/30/2026
C-604	DETAILS SHEET	01/30/2026
C-605	DETAILS SHEET	01/30/2026
C-606	DETAILS SHEET	01/30/2026

LIST OF PERMITS		
LOCAL	STATUS	DATE
SUBDIVISION PERMIT	PENDING	
STATE		
RHDES - SEWER CONNECTION PERMIT	PENDING	
RHDES - ALTERATION OF TERRAIN PERMIT	PENDING	
FEDERAL		
RHDES - CONSTRUCTION GENERAL PERMIT	PENDING	

PREPARED BY:
Tighe & Bond
117 Commerce Dr.
Pelham, NH 03076
1-603-433-8849

APPLICANT:
SCOTT BUONOPANE
217 Middlesex Turnpike
Burlington, MA 01803

OWNER:
DANIEL H GREENHALGH
18 Tenney Rd
Pelham, NH 03076



SITE LOCATION MAP
SCALE: 1" = 2,000'

CONSTRUCTION NOTES:
1. THE CONTRACTOR SHALL BE RESPONSIBLE FOR OBTAINING ALL NECESSARY PERMITS AND SHALL CONTACT THE ENGINEER FOR CLARIFICATION IF A REQUIRED DIMENSION IS NOT PROVIDED ON THE PLANS.
2. THE CONTRACTOR SHALL BE RESPONSIBLE FOR CONSTRUCTION MEANS AND METHODS, AND FOR SITE CONDITIONS THROUGHOUT CONSTRUCTION, WHETHER THE PLANS OR THE SEAL OF THE ENGINEER APPLIED HEREON EXTEND TO OR INCLUDE SYSTEMS REQUIRED FOR THE SAFETY OF THE WORK. THE CONTRACTOR SHALL BE RESPONSIBLE FOR DETERMINING AND OBTAINING ALL NECESSARY PERMITS AND APPROVALS FROM THE STATE OF NEW HAMPSHIRE, LOCAL, STATE, AND FEDERAL AGENCIES, AND ANY STATE OR LOCAL OCCUPATIONAL SAFETY AND HEALTH ADMINISTRATION (OSHA), AND ANY STATE OR LOCAL SAFETY REGULATIONS.
3. TIGHE & BOND ASSUMES NO RESPONSIBILITY FOR ANY ISSUES, LEGAL OR OTHERWISE, ARISING FROM ANY CHANGES MADE TO THESE DRAWINGS WITHOUT WRITTEN AUTHORIZATION BY TIGHE & BOND.



THIS DOCUMENT IS RELEASED
TEMPORARILY FOR REVIEW ONLY
IT IS NOT INTENDED FOR ADDING OR
CONSTRUCTION PURPOSES

**TRC SUBMISSION
COMPLETE SET 15 SHEETS**



THIS DOCUMENT IS RELEASED
TEMPORARILY FOR PROGRESS REVIEW ONLY
IT IS NOT INTENDED FOR BIDDING OR
CONSTRUCTION PURPOSES

**33 WHITE
OAKS
SUBDIVISION**


33 White Oaks
Road

Laconia, New Hampshire

[illegible]

EXISTING CONDITIONS
AND DEMOLITION PLAN

C-101

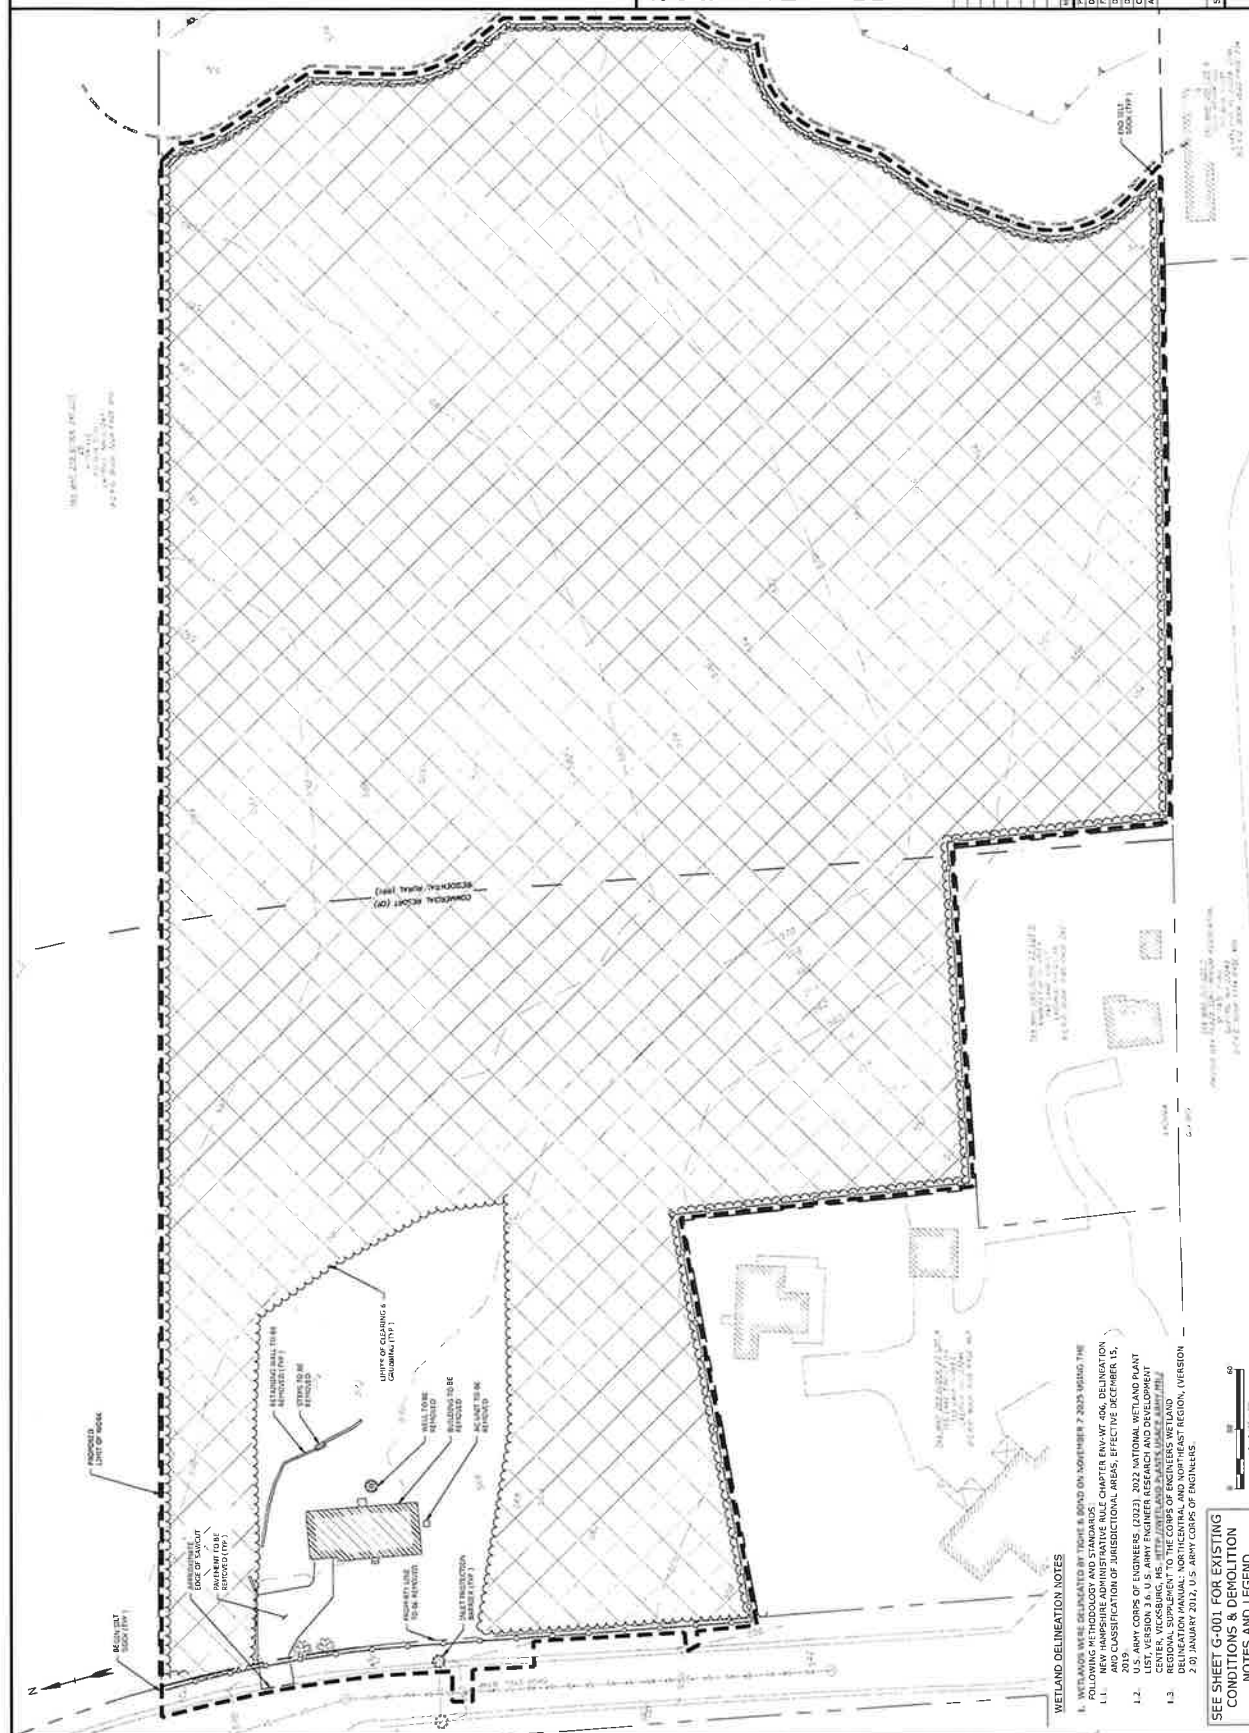

WETLAND DELINEATION NOTES


SEE SHEET G-001 FOR EXISTING
CONDITIONS & DEMOLITION
NOTES AND LEGEND





**33 WHITE
OAKS
SUBDIVISION**

Laconia, New Hampshire

NAME	DATE	TIME SIGNATURE

SCALE: AS SHOWN

C-201.1



SEE SHEET G-001 FOR SITE
NOTES AND LEGEND



THIS DRAWING IS THE PROPERTY OF TIGHE & BOND. IT IS TO BE USED ONLY FOR THE PROJECT AND SITE SPECIFICALLY IDENTIFIED HEREON. IT IS NOT TO BE REPRODUCED OR COPIED FOR ANY OTHER PROJECT.

33 WHITE OAKS SUBDIVISION


33 White Oaks Road

Laconia, New Hampshire

DATE	DESCRIPTION

GRADING, DRAINAGE, AND EROSION CONTROL PLAN
 SCALE: AS SHOWN

C-301

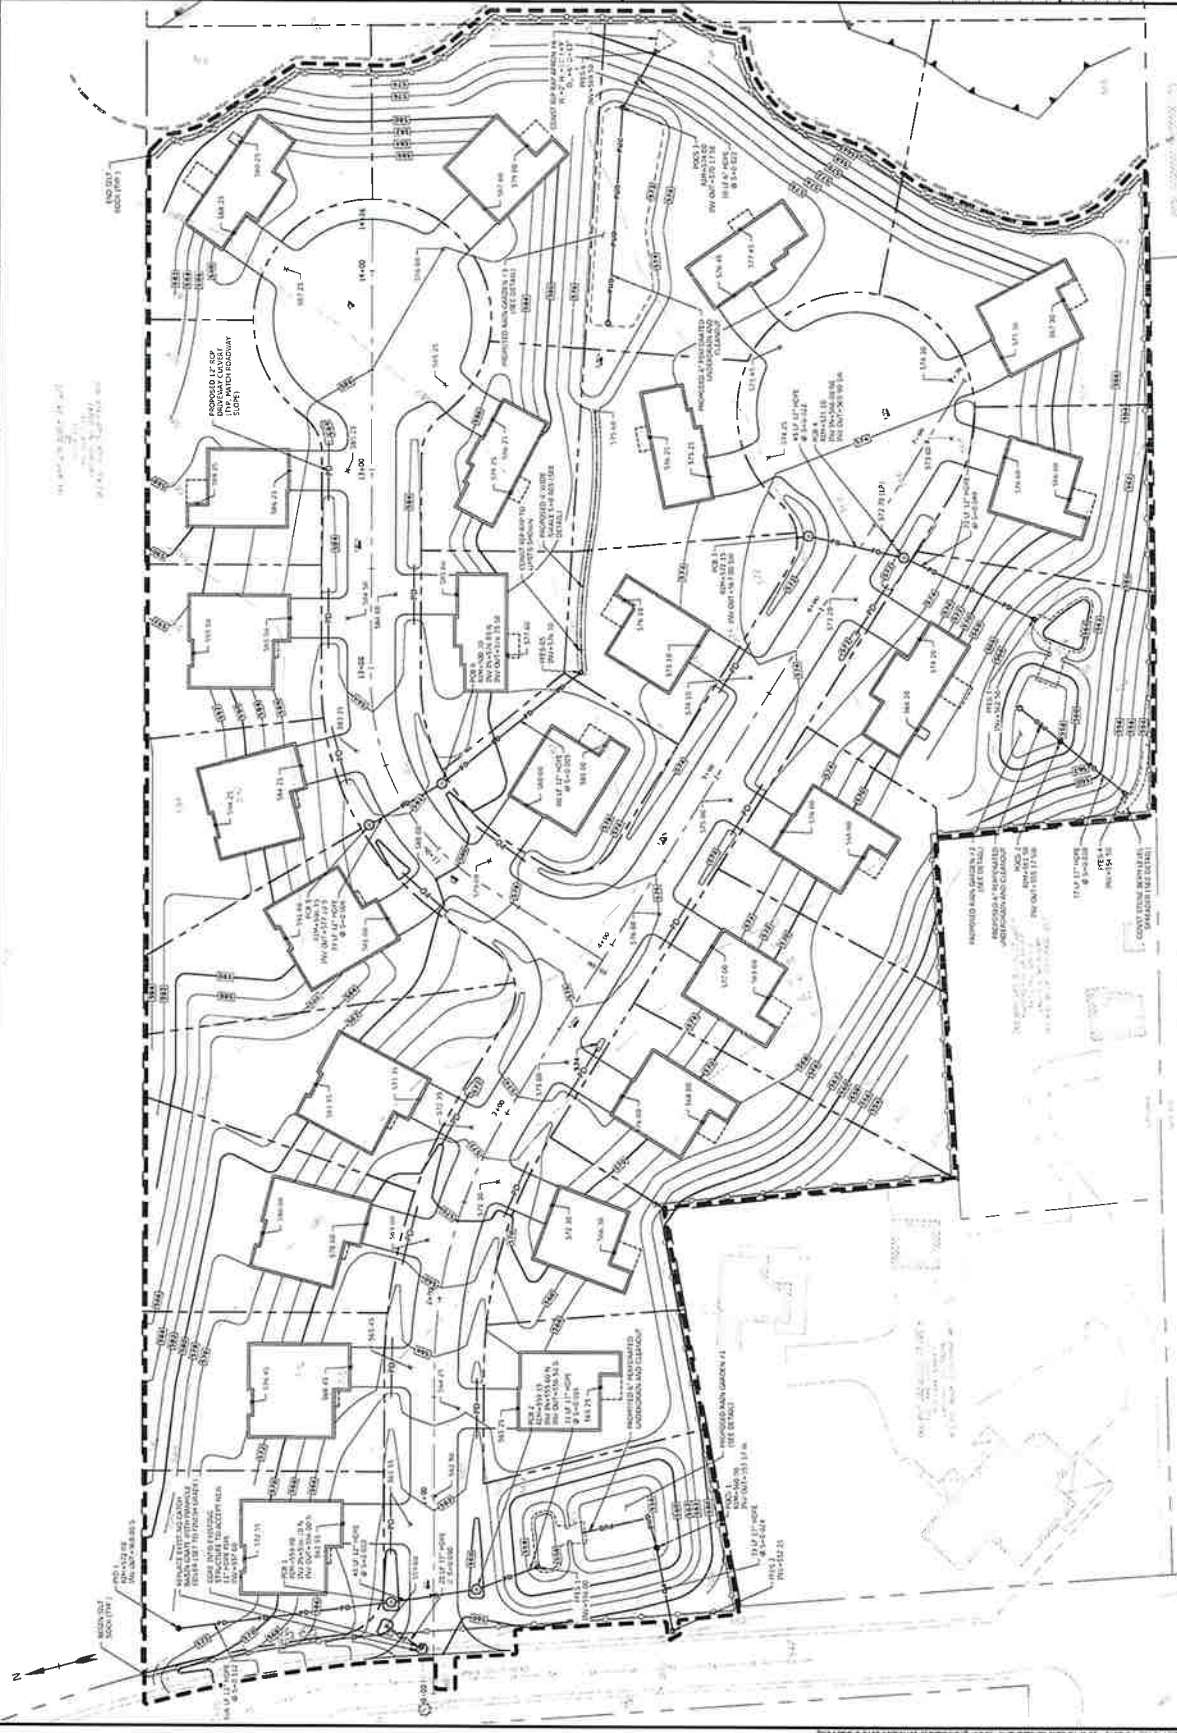

SEE SHEET G-001 FOR DRAINAGE & DRAINAGE NOTES AND LEGEND





THIS DOCUMENT IS RELEASED
 HEREON BY THE ENGINEER ONLY
 IT IS NOT INTENDED FOR BIDDING OR
 CONSTRUCTION PURPOSES



33 WHITE OAKS SUBDIVISION

**33 White Oaks
 Road**

**Laconia, New
 Hampshire**

NO.	DATE	DESCRIPTION

SCALE: AS SHOWN
C-501

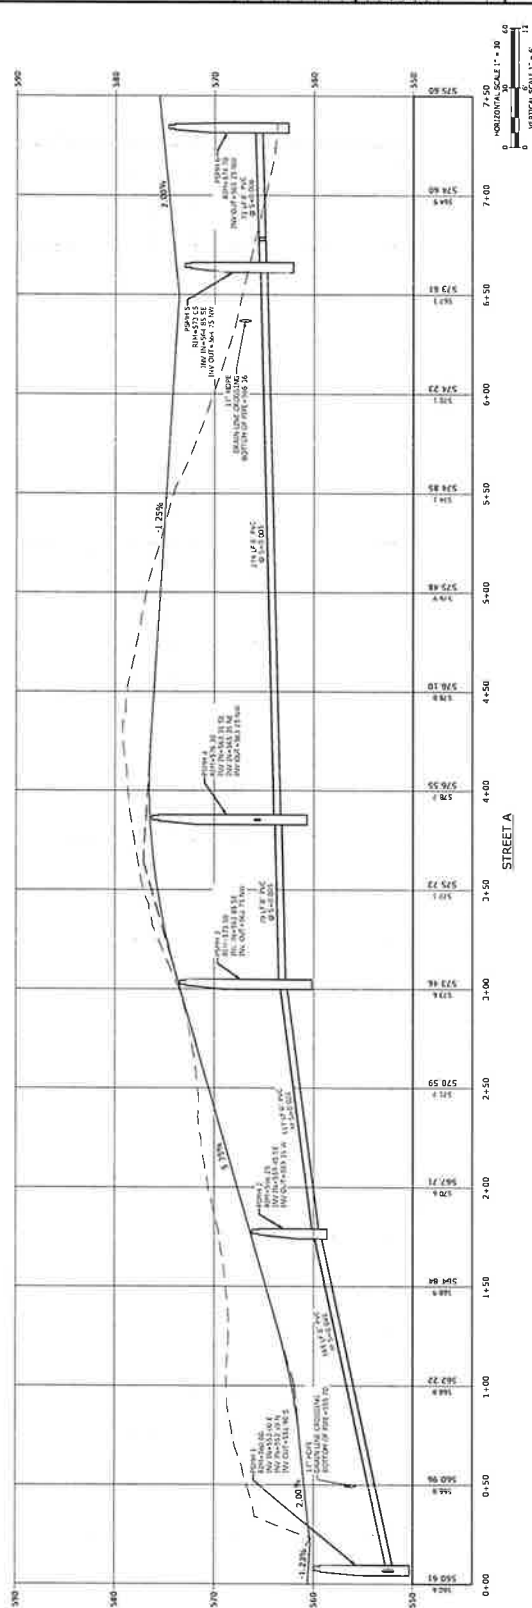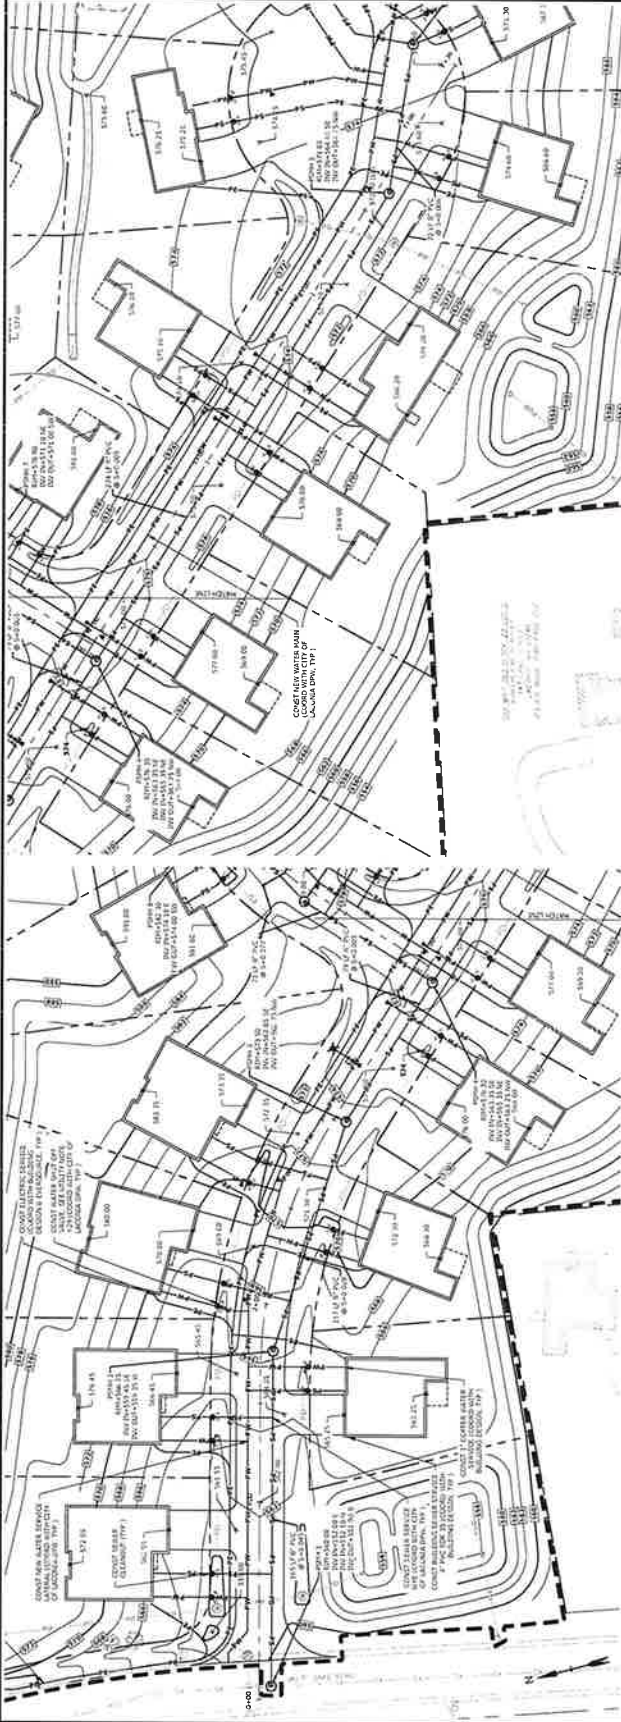

STREET A

HORIZONTAL SCALE 1" = 30'
 VERTICAL SCALE 1" = 6'




THIS DOCUMENT IS PREPARED
 FOR THE PROJECT ONLY
 AND IS NOT TO BE USED FOR
 ANY OTHER PURPOSES

33 WHITE OAKS SUBDIVISION



33 White Oaks
 Road

Laconia, New
 Hampshire

SCALE	AS SHOWN
C-502	

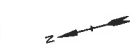

33068 0178

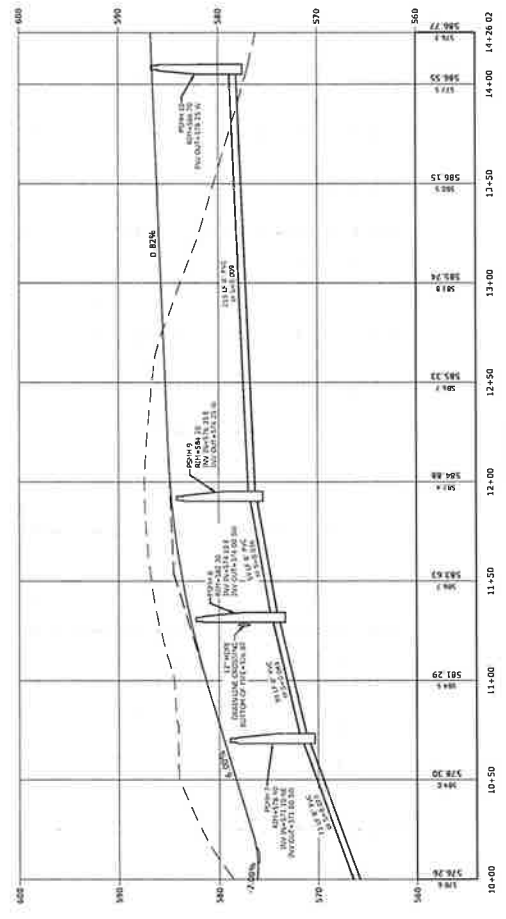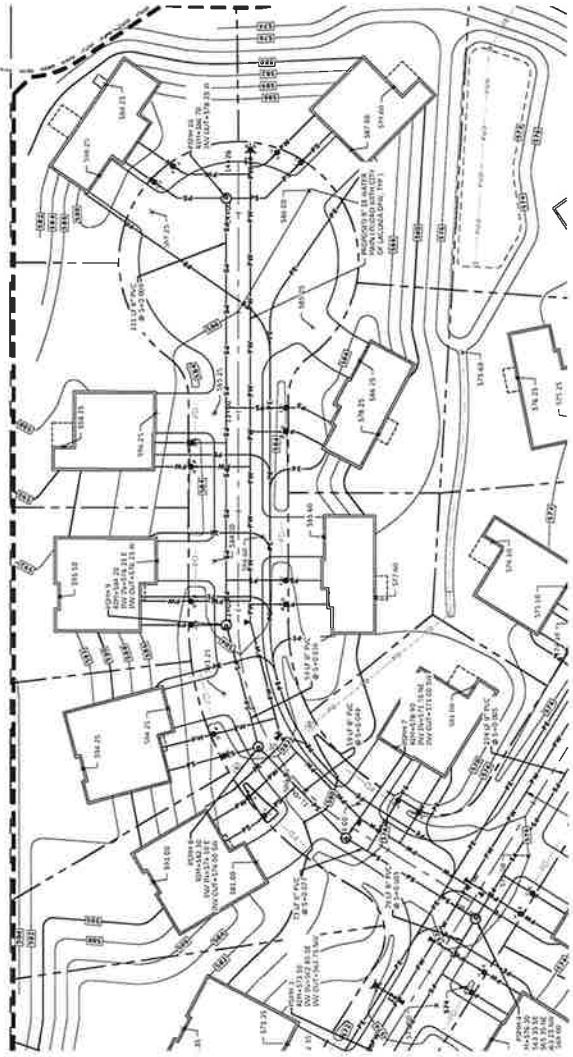

HORIZONTAL SCALE 1" = 30'
 VERTICAL SCALE 1" = 4'

STREET B

ROADWAY PLAN AND
 PROFILE

SCALE: AS SHOWN

C-502



THIS DOCUMENT IS RELEASED
TEMPORARILY FOR PROGRESS REVIEW ONLY
IT IS NOT INTENDED FOR BIDDING OR
CONSTRUCTION OF A PROJECT


**33 WHITE
OAKS
SUBDIVISION**

33 White Oaks
Road


[illegible]


C-602

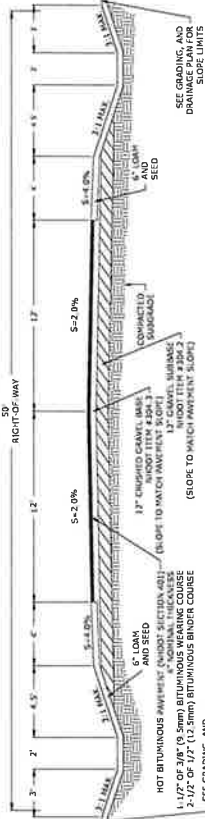

- NOTES
1. SEE SITE PLAN FOR PAVEMENT WIDTH AND LOCATION.
 2. SEE PLAN FOR DRAINAGE, EROSION CONTROL, & UTILITIES PLAN FOR PAVEMENT SLOPE AND CROSS SLOPE.
 3. A TRUCK CATCH BASIN IS PLACED ON TOP OF FINISH COURSE PAVEMENT PRIOR TO PLACING WEARING COURSE.
 4. THE PAVEMENT SECTION SHOULD BE APPROVED BY THE PROJECT'S GEOTECHNICAL ENGINEER.
 5. THE PAVEMENT SECTION SHOULD BE CHECKED AT THE ENTRANCE AND EXIT WAYS AND OVER A 3' SECTION TO MATCH THE EXISTING ROADWAY PAVEMENT DEPTH.
 7. IF THE GEOTECHNICAL ENGINEER'S RECOMMENDATIONS ALLOW THE CONTRACTOR SHALL HAVE THE OPTION OF RECLAIMING THE EXISTING PAVEMENT, REMOVING MATERIAL, THEN PLACING THE RECLAIMED SLASH MATCH EXISTING DEPTH.

TYPICAL STANDARD DUTY PAVEMENT AND SWALE SECTION

NO SCALE

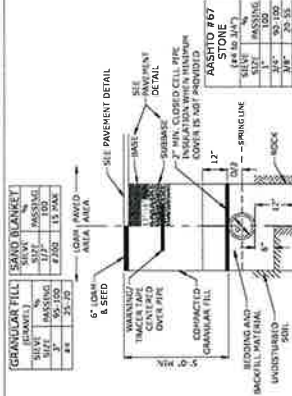

- NOTES**
1. SAND BEDDING AND BACKFILL FOR FULL WIDTH OF THE TRENCH FROM 6" BELOW PIPE IN EARTH AND 12" BELOW PIPE IN ROCK UP TO 12" ABOVE TOP OF PIPE.
2. ALL UTILITIES SHALL BE INSTALLED PER THE INDIVIDUAL UTILITY COMPANY STANDARDS. COORDINATE ALL INSTALLATIONS WITH INDIVIDUAL UTILITY.
- (WHICHEVER IS GREATER)

WATER TRENCH


NO. 5



- [illegible]

GRASS LINED SWALE


10 SCALE

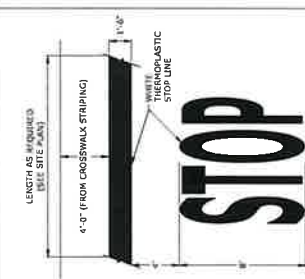

- NOTES:
1. PAVEMENT MARKINGS TO BE INSTALLED IN LOCATIONS AS SHOWN ON SITE PLAN
2. STRIPING SHALL BE CONSTRUCTED USING WHITE THERMO PLASTIC, REFLECTORIZED PAVEMENT MARKING MATERIAL MEETING THE REQUIREMENTS OF ASTM D 4585

STOP BAR


5000

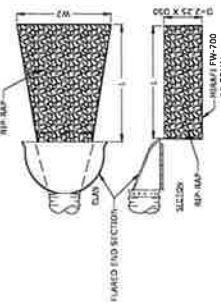

1. STONE SIZE AND MAT DIMENSIONS DETAILED ON PLANS
2. APPROXIMATELY RECTANGULAR SHAPE. FLAT ON MOVING ROCKS NOT ACCEPTABLE. THE STONE SHALL BE HARD AND OF SUCH QUALITY THAT IT WILL NOT DISINTEGRATE ON EXPOSURE TO WATER OR WEATHERING. IN CHEMICALLY STABLE AND SHALL BE SUITABLE FOR THE PROPOSED USE.
3. MINIMUM SURFACE AREA BASED ON THE INDIVIDUAL STONE SHALL BE AT LEAST 2.5. THE STONE SHALL BE COMPOSED OF A WELL-GRANDED MATERIAL DOWN TO THE ONE-SIXTH NO. 200 SIEVE. SPECIFIC GRAVITY SHALL BE DETERMINED AS A MIXTURE COMPOSED OF THE LARGEST STONE SIZE WITH A SUFFICIENT MIXTURE OF OTHER SIZES TO FILL THE PROGRESSIVELY SMALLER SIZES BETWEEN THE STONES. THE DIAMETER OF THE

RIP-RAP APRON DETAIL

.....

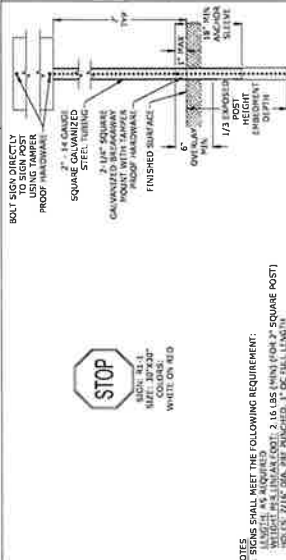


- [illegible]

TYPICAL SIGN POST & LEGEND

31830


MEAN STONE SIZE		
SIEVE DESIGNATION (PER CUSTOMARY)	PERCENT BY WEIGHT PASSING	SQUARE MESH SIZES
12 IN	100	
6 IN	84-100	
3 IN	66-83	
1 IN	42-55	
NO. 4	8-12	

- [illegible]

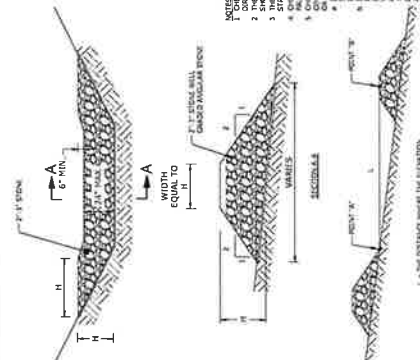

STONE CHECK DAM


CHIEF

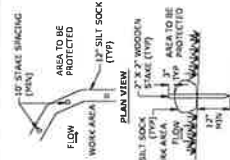

- SILT SOCKS SHALL BE SILT SOCKS BY FILTEREX OR EQUAL. COMPOST SHALL BE FILLED WITH A CERTIFIED COMPOST FILTERMEDIA BY FILTEREX OR EQUAL. WHERE TWO SILT SOCKS ARE JOINED, A MINIMUM OF 2 FEET OF OVERLAP SHALL BE MAINTAINED. CONTRACTOR SHALL INSTALL SILT SOCK "J" HOOKS OR "SMILE" CONFIGURATION TO LIMIT CONCENTRATION OF STORMWATER RUNOFF AT A SINGLE DISCHARGE POINT. CONTRACTOR SHALL MAINTAIN A MINIMUM OF 10 FEET OF CLEARANCE FROM THE STORMWATER MANHOLE TO THE STORMWATER MANUAL VALVE. EROSION AND SEDIMENT CONTROLS DURING CONSTRUCTION SHALL BE INSTALLED PER MANUFACTURER'S

SILT SOCK

NO SCALE

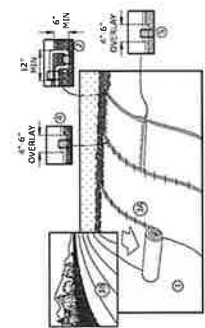

- NOTES**
1. EROSION CONTROL BLANKETS SHALL BE INSTALLED ON ALL SLOPE AREAS (1:1 OR GREATER).
 2. PRIOR TO INSTALLATION SLOPE SURFACE SHALL BE FREE OF ROCKS, CLODS, STICKS, AND GRASS. BLANKETS SHALL HAVE GOOD SOIL CONTACT.
 3. PERMANENT SEEDING SHALL BE PLACED IMMEDIATELY AFTER BLANKETS ARE INSTALLED. THE SEEDING SHALL BE STRETCHED TO MAINTAIN DIRECT CONTACT WITH THE SOIL. BLANKETS SHALL NOT BE STRETCHED.
 4. EROSION CONTROL BLANKET SHALL BE FAST GROWING EROSION CONTROL SPECIES. ONE EQUAL AND INSTALLED BY FAST GROWING SPECIES IS RECOMMENDED.

EROSION CONTROL BLANKET

NO SCALE

TEMPORARILY FOR PROGRESS REVIEW ONLY

**33 WHITE
OAKS
SUBDIVISION**


33 White Oaks
Road

Laconia, New Hampshire


1	1/24/2025	TRC 2-3-144P
2	DATE	DESCRIPTION
5		
6		
DETAILS SHEET

C-603

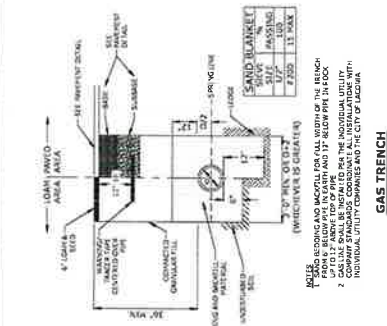


GAS TRENCH

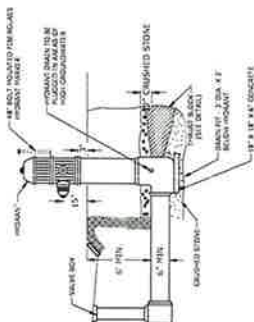


THE
PURCHASER SHALL BE RESPONSIBLE FOR THE DESIGN, INSTALLATION AND OPERATION, MANUFACTURE AND MODEL, AND
STANDARD DIMENSIONAL REQUIREMENTS SHALL BE IN ACCORDANCE WITH
THE CITY OF LACONIA WATER DEPARTMENT AND THE CITY OF LACONIA FIRE
DEPARTMENT

FIRE HYDRANT

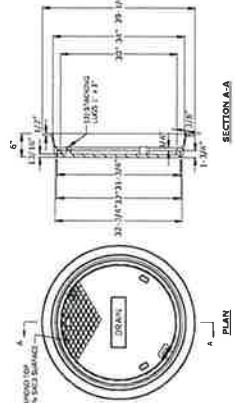


1. **NOTES**
2. DIMENSIONS ARE NOMINAL.
3. FRAMES USING MANHOLE DIMENSIONS FOR THICKNESS ARE ALLOWED PROVIDED:
 - A. THE FRAMES MEET OR EXCEED THE SPECIFIED LOAD RATING
 - B. THE INTERIOR PERIMETER IS AT LEAST THE SAME DIMENSIONS OF THE FRAMES REMAIN THE SAME TO ALLOW CONTINUED USE OF EXISTING GRATE/CURB/AS AS THE EXISTING FRAMES ALLOW, WITHOUT SOME OR OTHER MODIFICATIONS OR
4. ALL OTHER PLINTING REQUIREMENTS OF THE SPECIFICATIONS ARE MET
5. LABEL TYPE OF MANHOLE WITH 3" HIGH LETTERS IN THE CENTER OF THE COVER

DRAIN MANHOLE FRAME & COVER

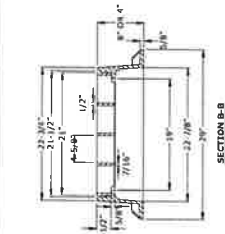

SECTION 8-8

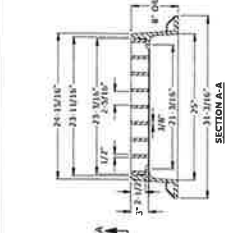

RESULTS

11.5 ALL DIMENSIONS ARE NOMINAL.
ALL SECTIONS SHALL BE 1/2" THICK UNLESS OTHERWISE SPECIFIED.
2 a. THE FRAMES MUST BE DESIGNED TO WITHSTAND THE FOLLOWING:
TO ALLOW CONTINUED USE OF EXISTING GRATES/COVERS AS THE EXISTING FRAMES
TO ALLOW WITH STANDING OF OTHER MODIFICATIONS OR ACCOMMODATIONS
2 b. ALL DIMENSIONS AND REQUIREMENTS OF THE SPECIFICATIONS ARE MET
FREE OPEN AREA = 55 SQ. FT.
3. A FRAME FRAME IS INSTALLED ADJACENT TO GRANITE CURB


CATCH BASIN FRAME AND GRATE
(NHDOT - TYPE "B" GRATE

NOMINAL PIPE DIMENSIONS		PIPE SIZE					SQUARE FEET OF MINIMUM BEARING AREA
4"	6"	8"	10"	12"	18"		
A 45°	*	5.18	7.96	11.73	20.29		
A 90°	*	4.11	7.23	11.26	16.17	28.69	
C 45°	*	*	6.12	8.75	15.53		
D 22 1/2°	*	*	*	4.16	7.92		
E 31 1/4°	*	*	*	*	*		


SYSTEM PRESSURE: 125 PSI
SYSTEM FACTOR: 1.5
SOIL BEARING CAPACITY: 2,000 PSI

*SEE NOTE 2.

SEE NOTE 3--
SYSTEM PRESSURE: 125 PSI
SAFETY FACTOR: 3.5

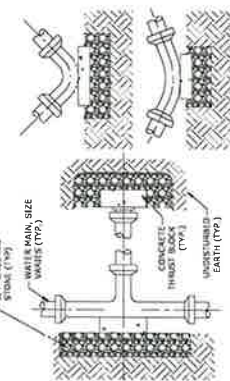
[illegible]

THRUST BLOCKING DETAIL

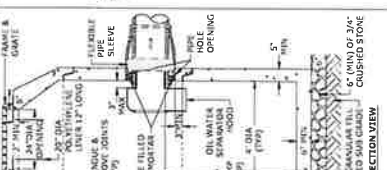


SECTION VIEW

TYPICAL DEEP SUMP CATCH BASIN

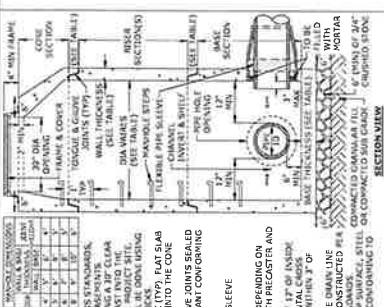

ECTION VIEW

TYPICAL DRAIN MANHOLE

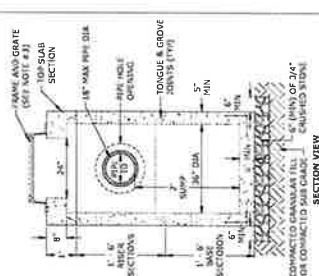

SECTION VIEW

TYPICAL PRECAST CONCRETE YARD / AREA DRAIN

[illegible]

SUMP

NOTES:

1. ALL PRECAST SECTIONS SHALL BE 4'-00" DIA. (MIN) UNLESS OTHERWISE SPECIFIED.
2. ALL PRECAST SECTIONS SHALL BE 12' MAX. LONG, UNLESS OTHERWISE SPECIFIED.
3. SETTING RINGS SHALL BE 12" DIA. (MIN) AND 12" THICK. SETTING RINGS SHALL BE 12' MAX. LONG, UNLESS OTHERWISE SPECIFIED.
4. ALL PRECAST SECTIONS SHALL BE 12' MAX. LONG, UNLESS OTHERWISE SPECIFIED.
DRAINAGE SCALE

[illegible]

0 SCALE



THIS DOCUMENT IS RELEASED
 FOR THE CITY OF LACONIA
 FOR THE PROJECT OF
 CONSTRUCTION PURPOSES

33 WHITE OAKS SUBDIVISION









**33 White Oaks
 Road**

Laconia, New
 Hampshire

NO.	DESCRIPTION	DATE
1	ISSUED FOR PERMIT	10/09
2	ISSUED FOR PERMIT	10/09
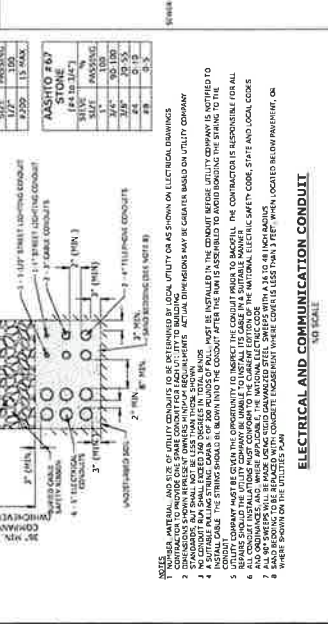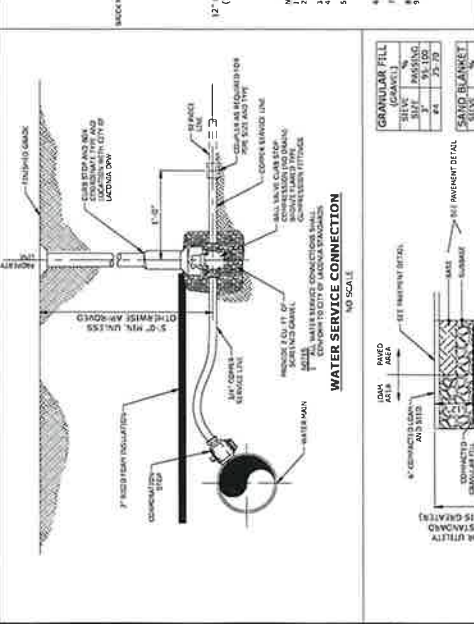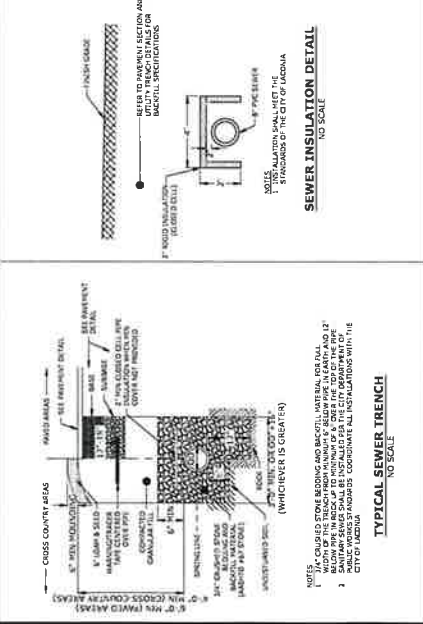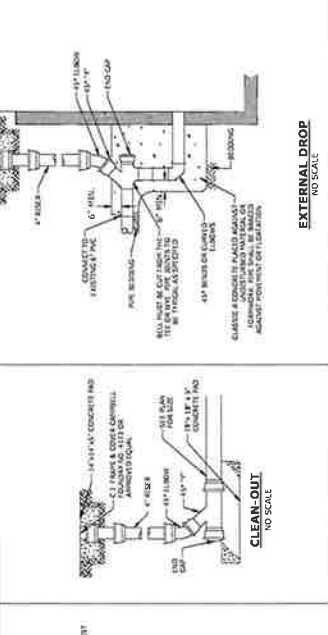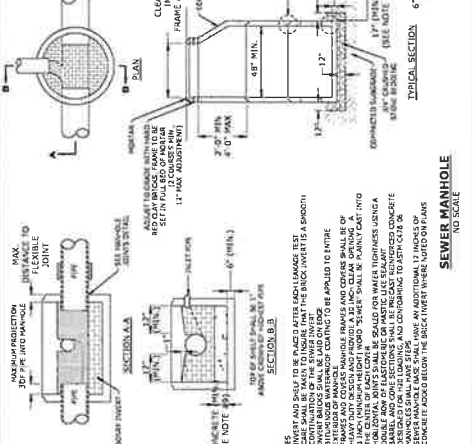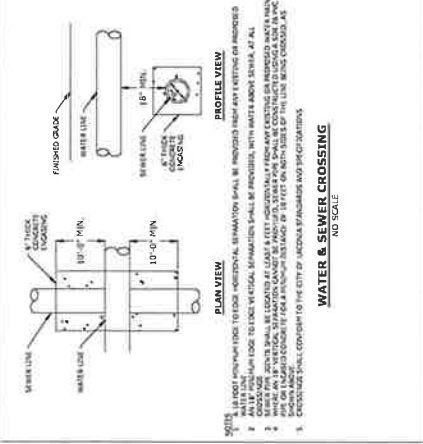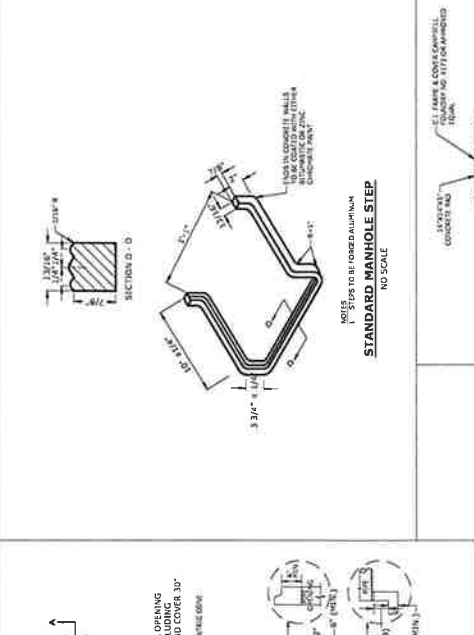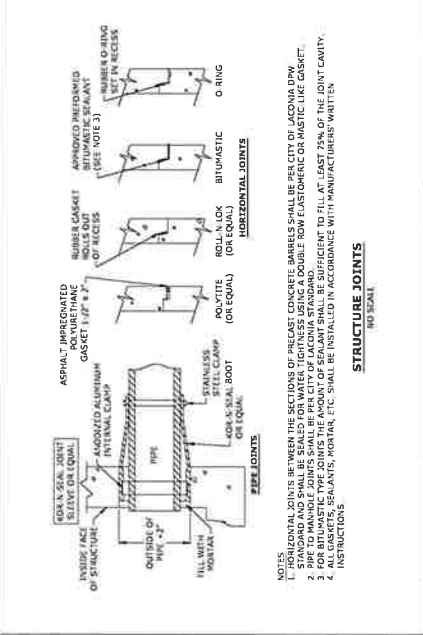

**33 WHITE
OAKS
SUBDIVISION**

33 White Oaks
Road


Laconia, New Hampshire



DETAILS SHEET

SCALE:	AS SHOWN
--------	----------


C-605

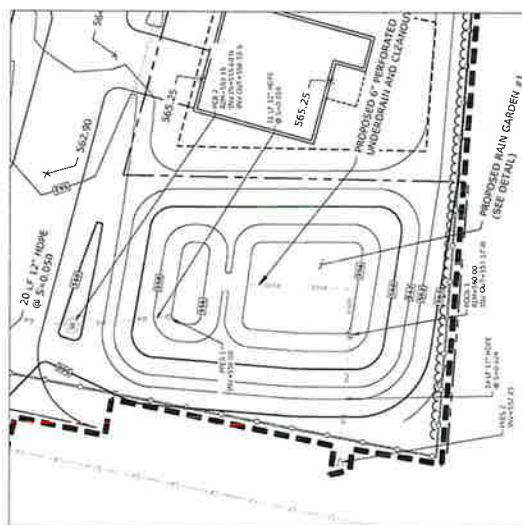

PLAN VIEW
SCALE 1"=20'

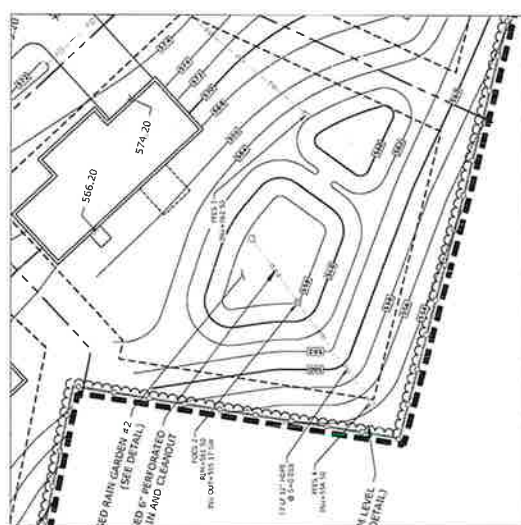

PLAN VIEW
SCALE: 1"=20'

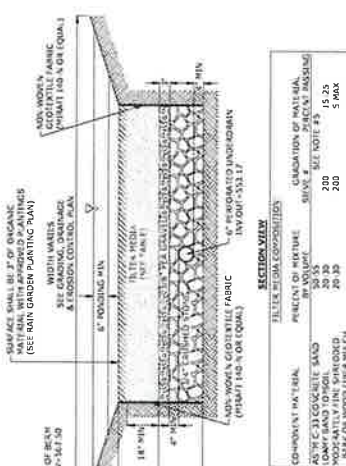




NOTES

- [illegible]

RAIN GARDEN 1 SECTION

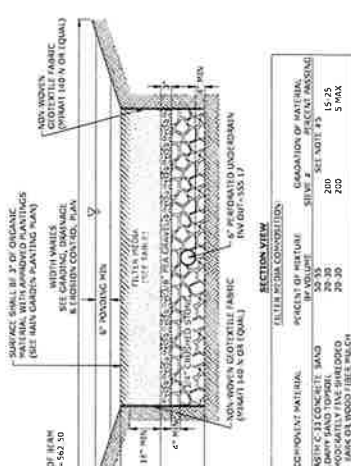


SECTION VIEW


NOTES

- [illegible]


RAIN GARDEN 2 SECTION

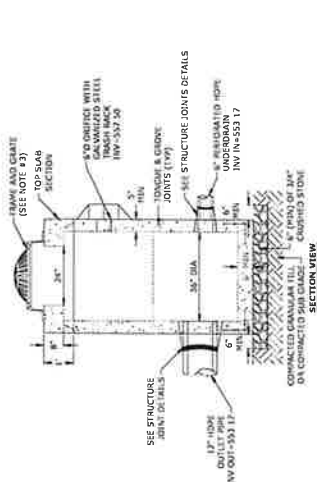

SECTION VIEW

- [illegible]

OUTLET CONTROL STRUCTURE 1

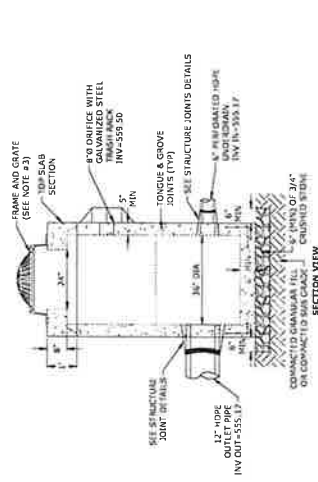

SECTION VIEW

- [illegible]

OUTLET CONTROL STRUCTURE 2



THIS DOCUMENT IS RELEASED
FOR REVIEW ONLY
FOR CONSTRUCTION PURPOSES


33 WHITE OAKS SUBDIVISION

33 White Oaks
Road


Laconia, New
Hampshire

DETAILS SHEET


SCALE:
AS SHOWN

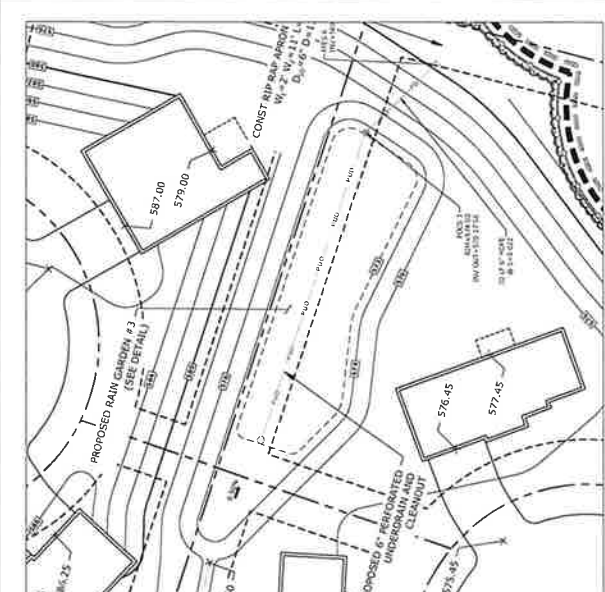


PLAN VIEW
SCALE: 1"=20'

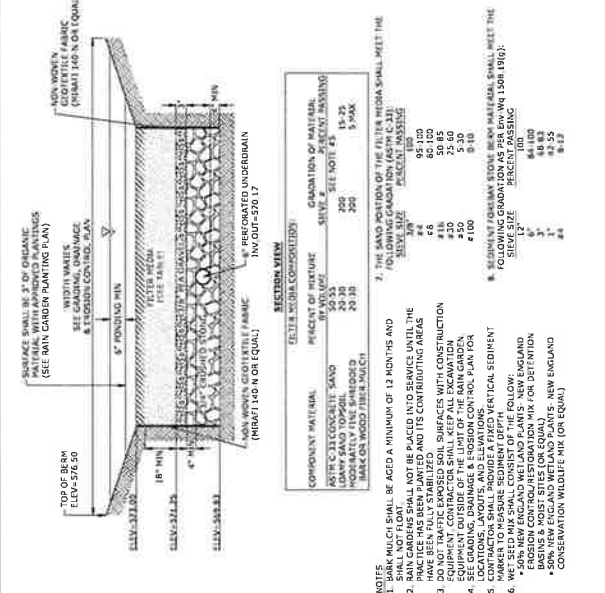


RAIN GARDEN 3 SECTION
NO SCALE

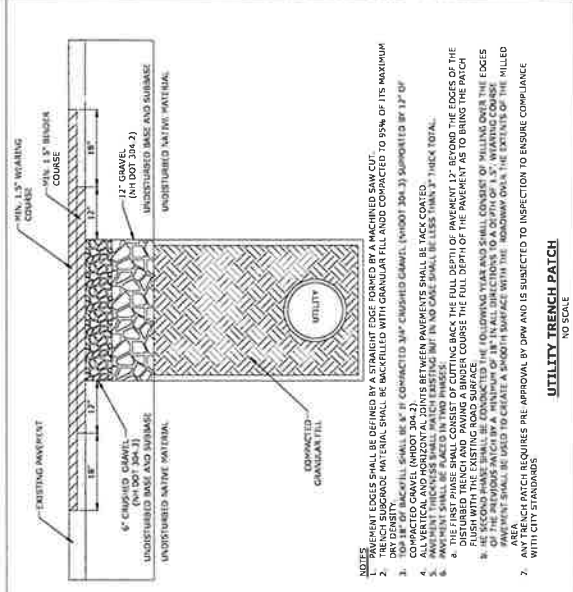


UTILITY TRENCH PATCH
NO SCALE

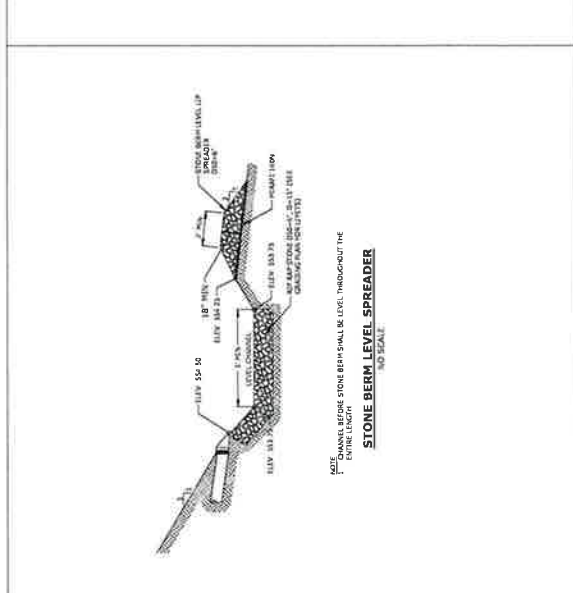

STONE BERM LEVEL SPREADER
NO SCALE

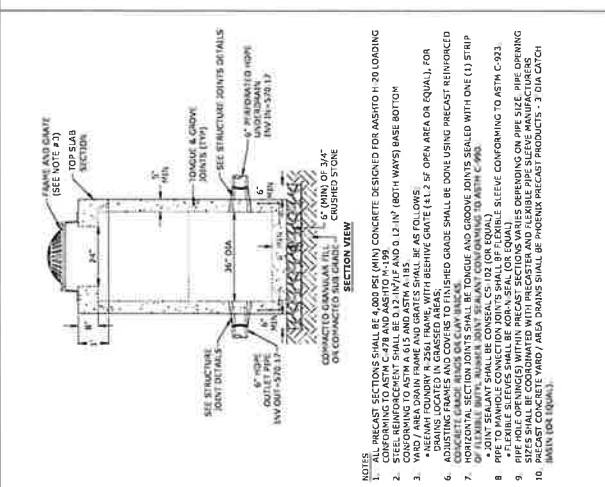

OUTLET CONTROL STRUCTURE 3
NO SCALE

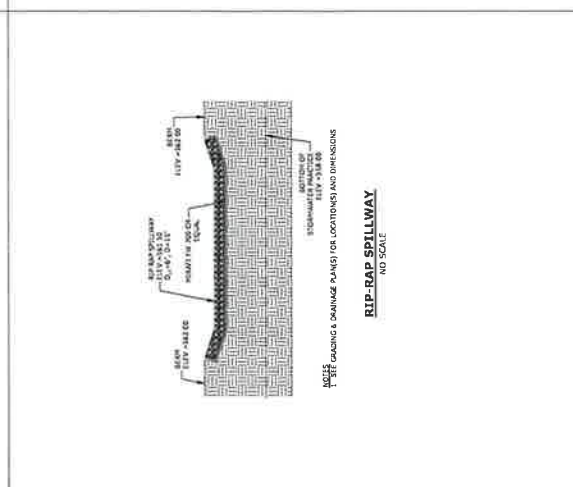

RIP-RAP SPILLWAY
NO SCALE

- NOTES:
1. ALL PRECAST SECTIONS SHALL BE 4,000 PSI (MIN) CONCRETE DESIGNED FOR AASHTO H-20 LOADING CONFORMING TO ASTM A 615 AND ASTM A 118.

