

Key:

- 2-3 Story Missing Middle Housing
- 3-5 Story Mixed-Use
- Green Spaces

Development Plan Submission

May 30, 2025


Exhibit A

Proposed Height Diagram



0' 100' 200' 400' 800'




PILLSBURY REALTY DEVELOPMENT


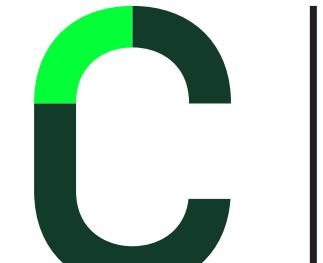







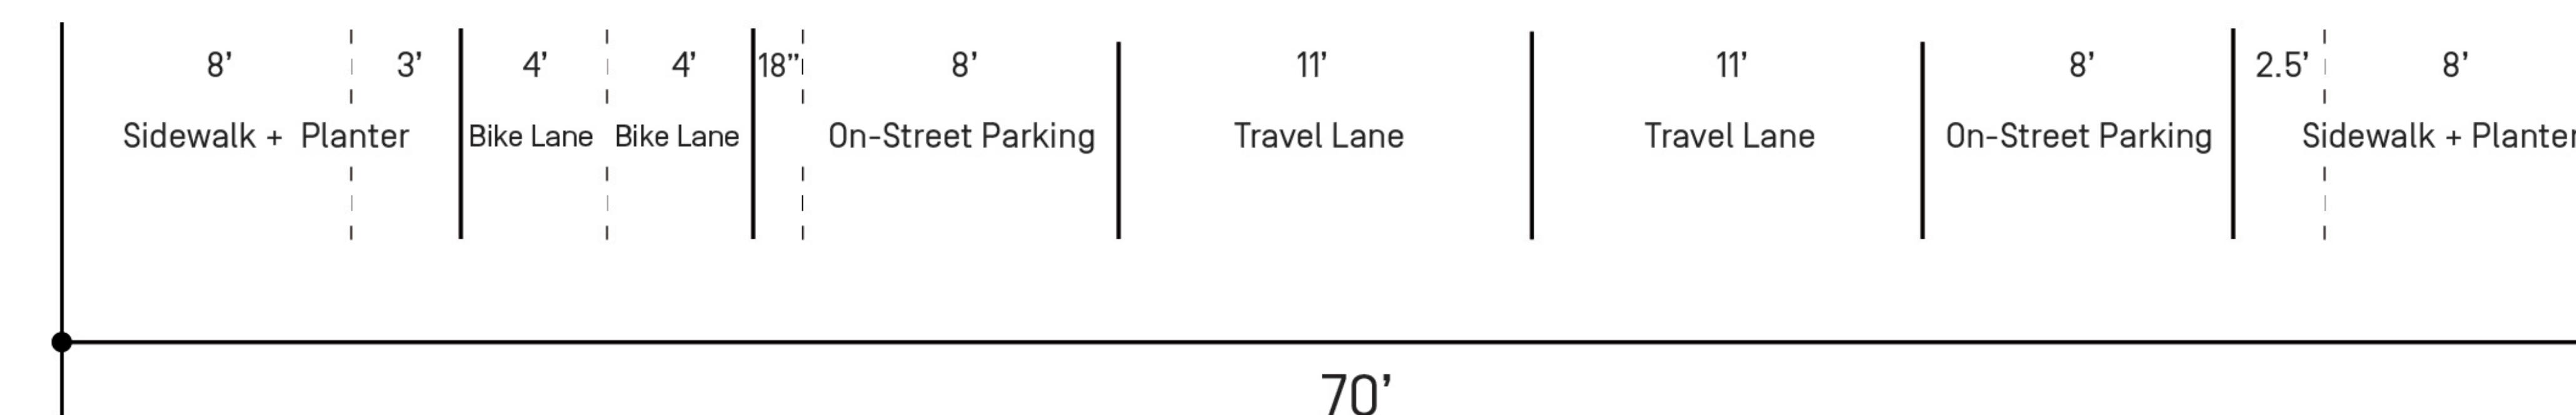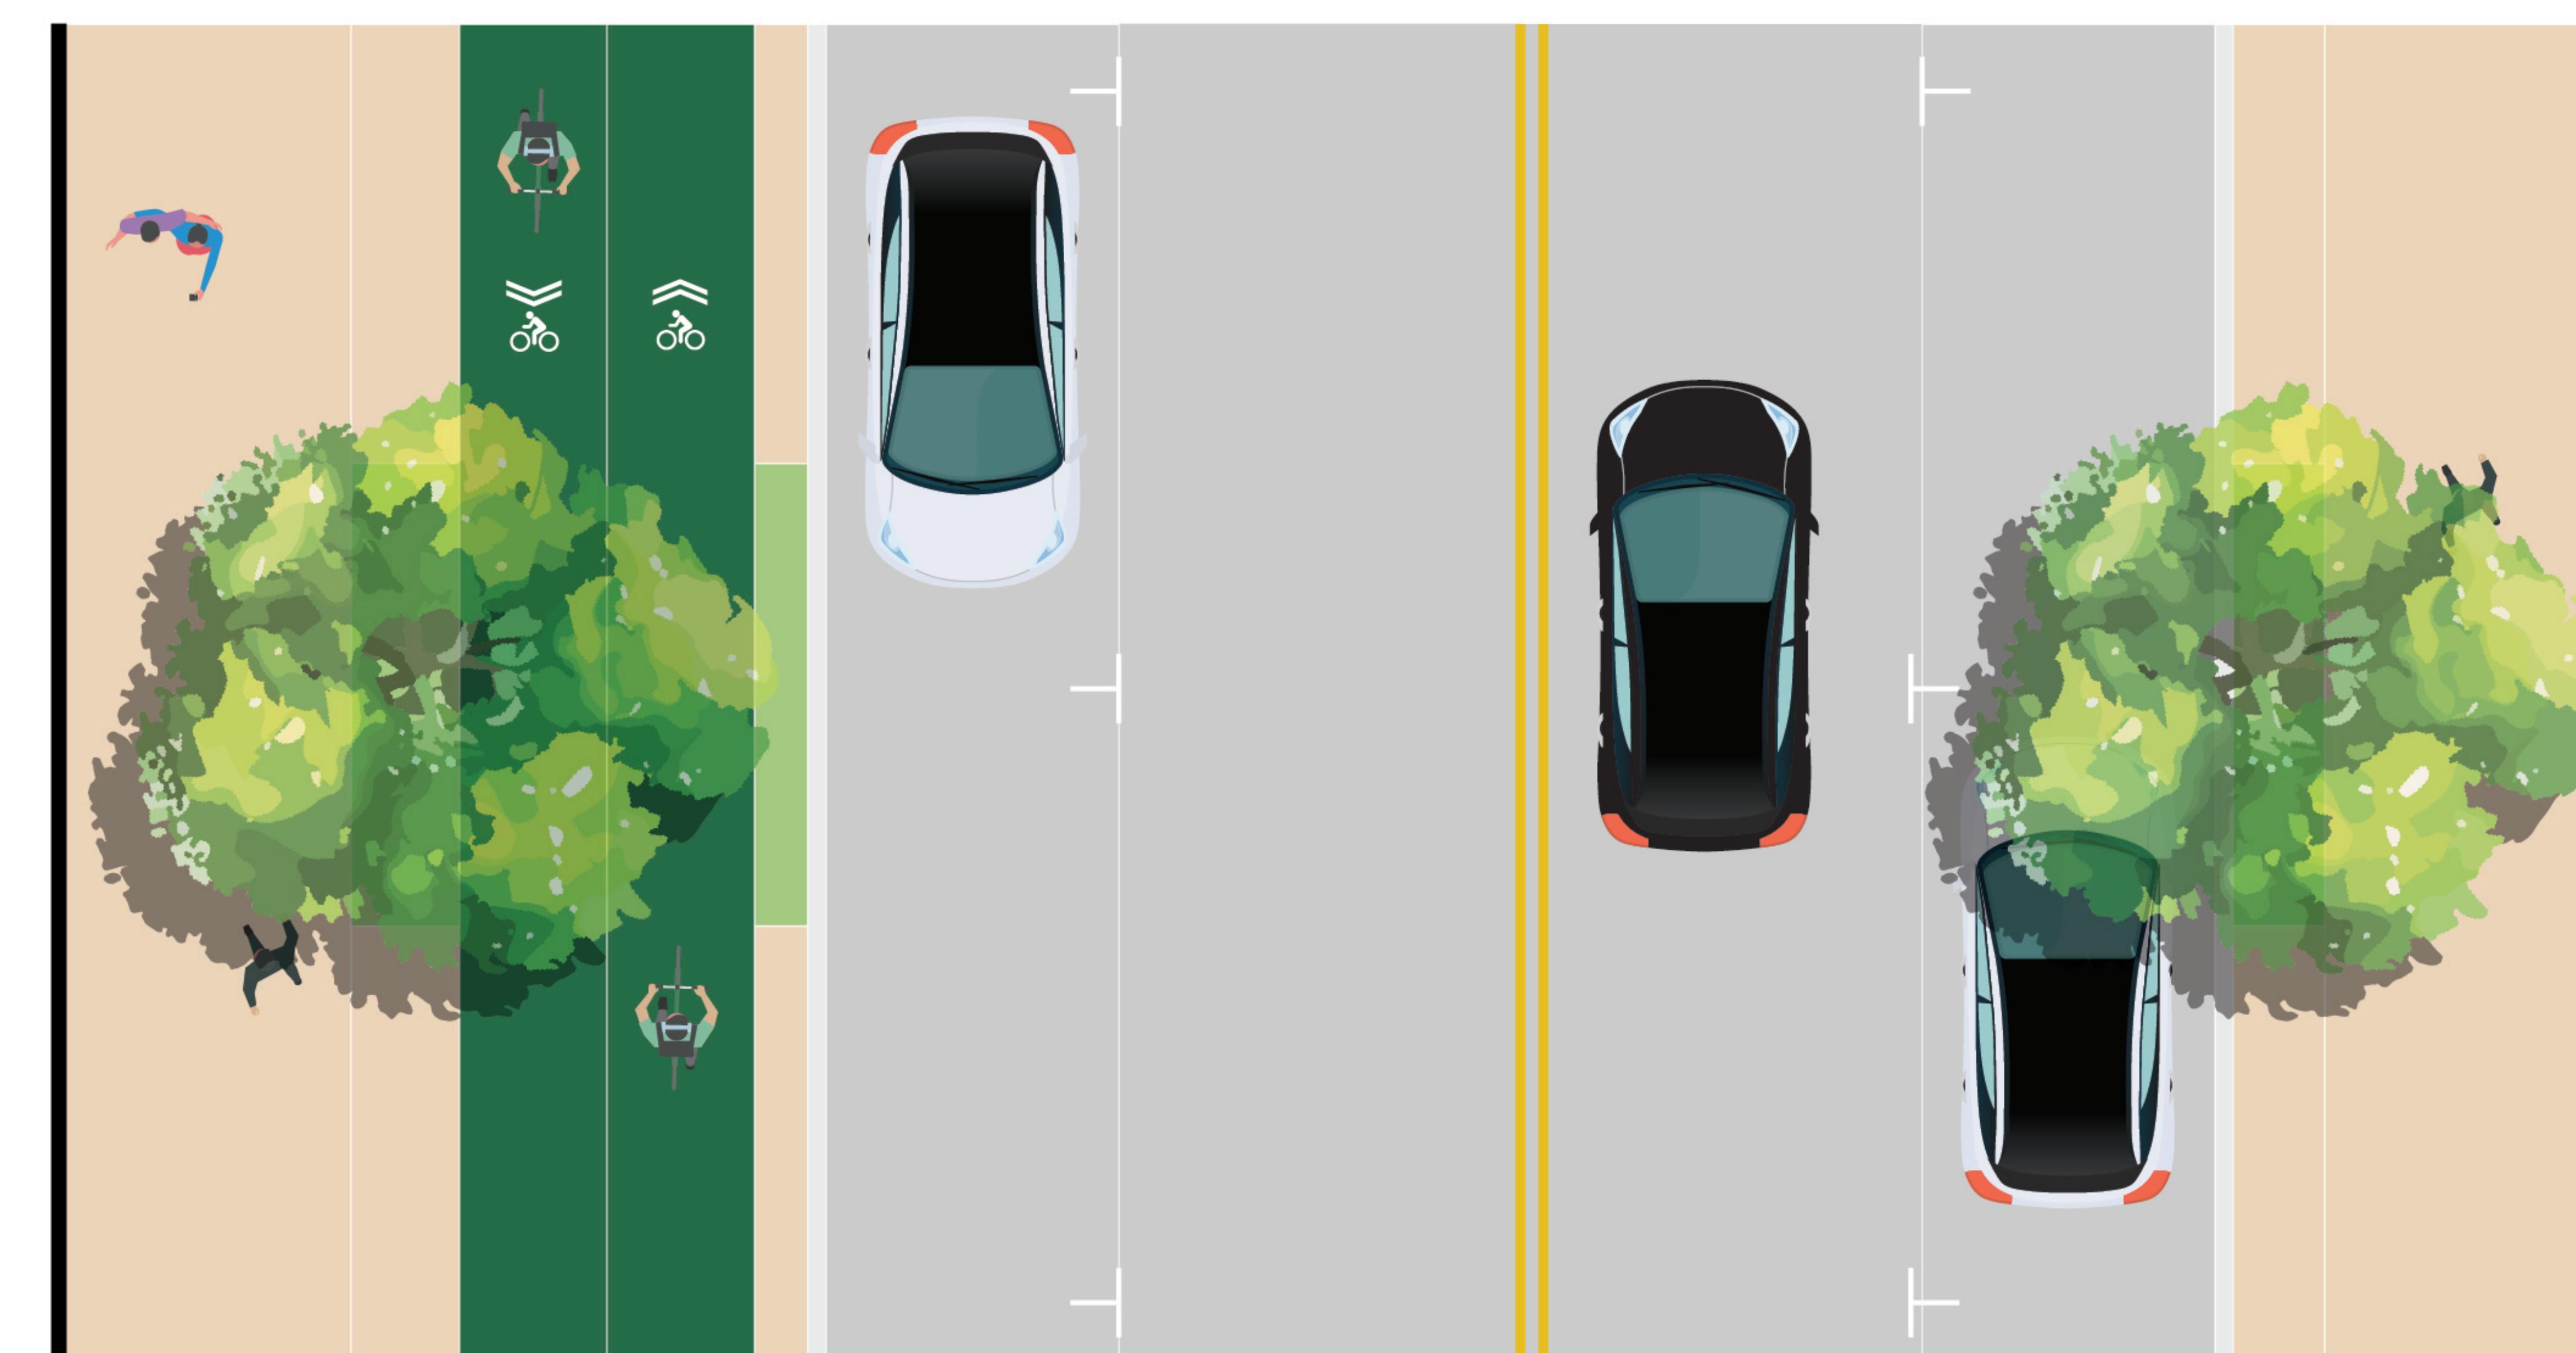



Main Street

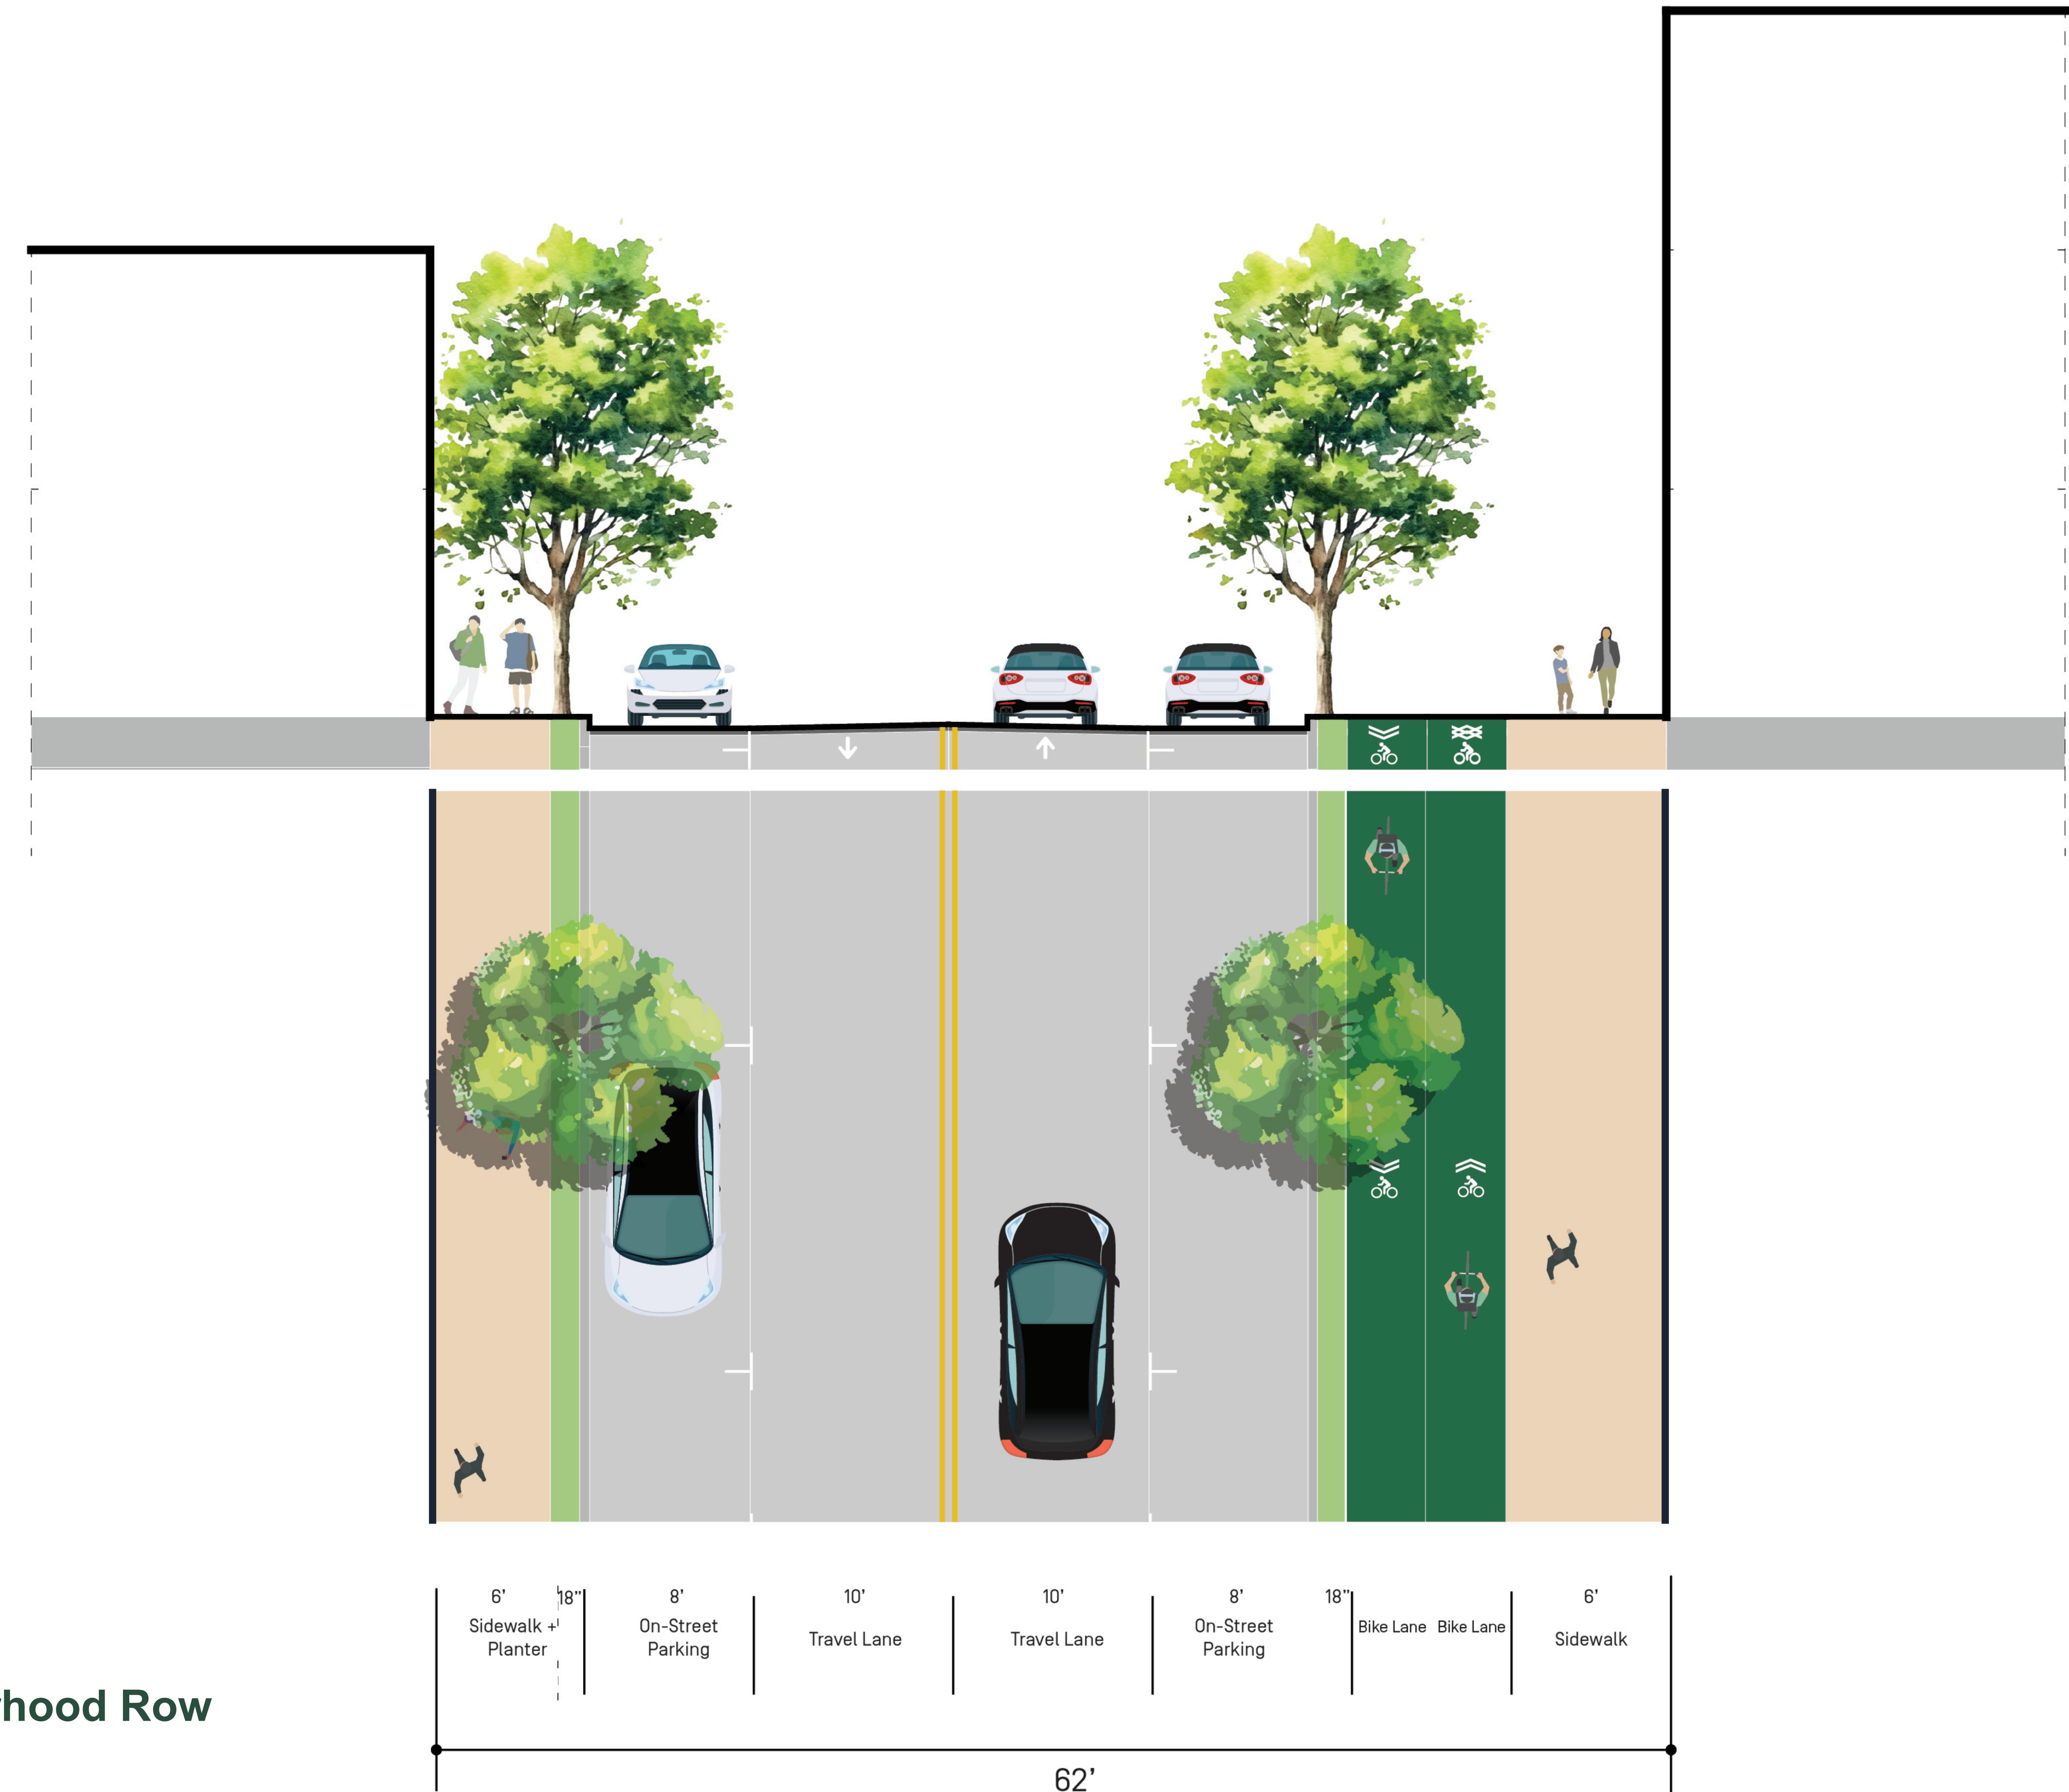


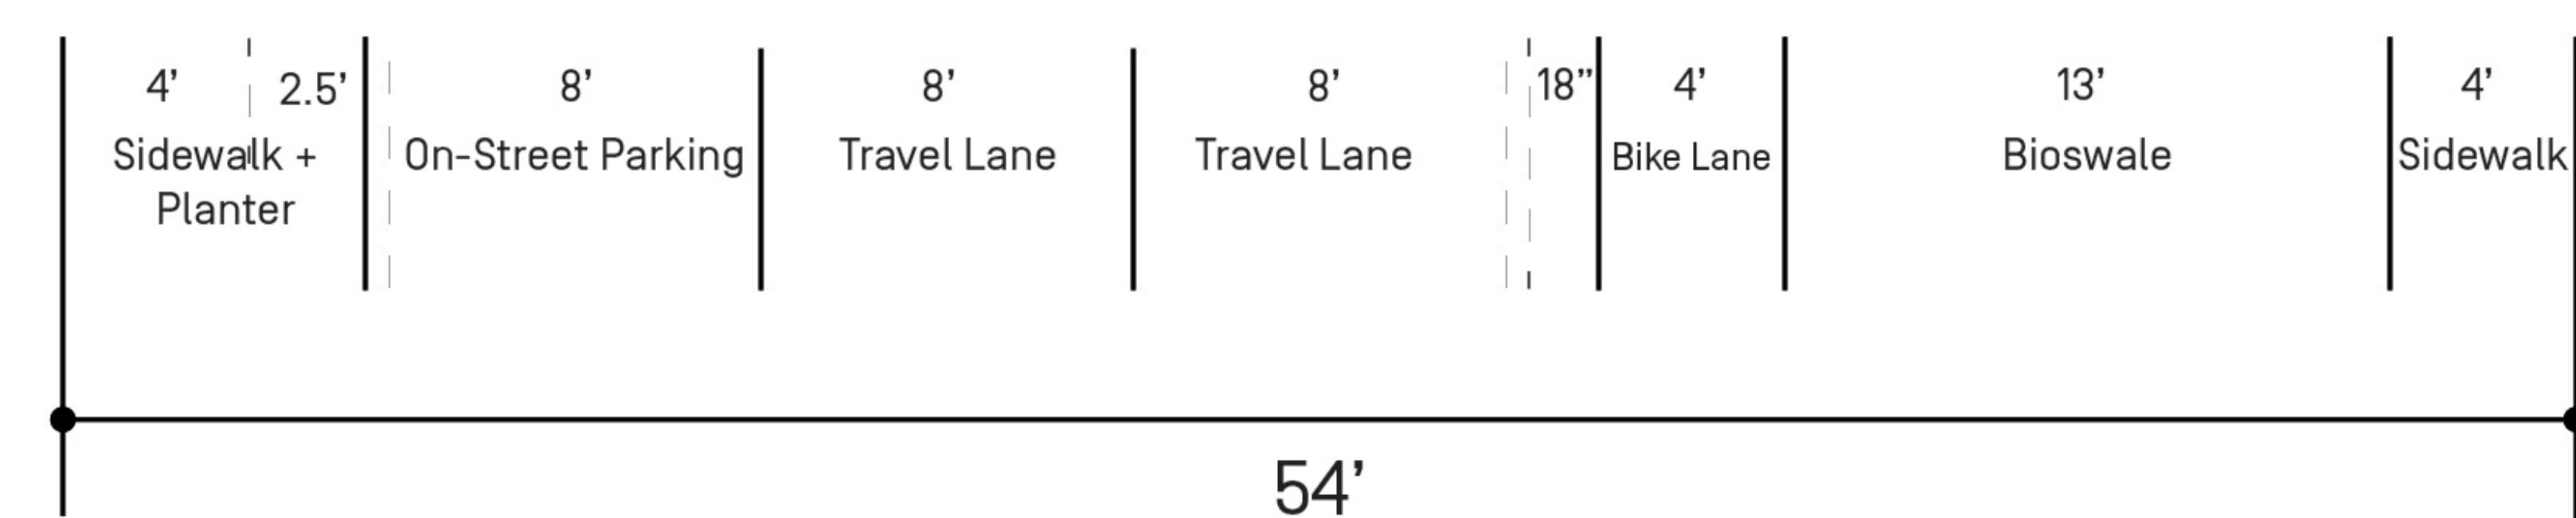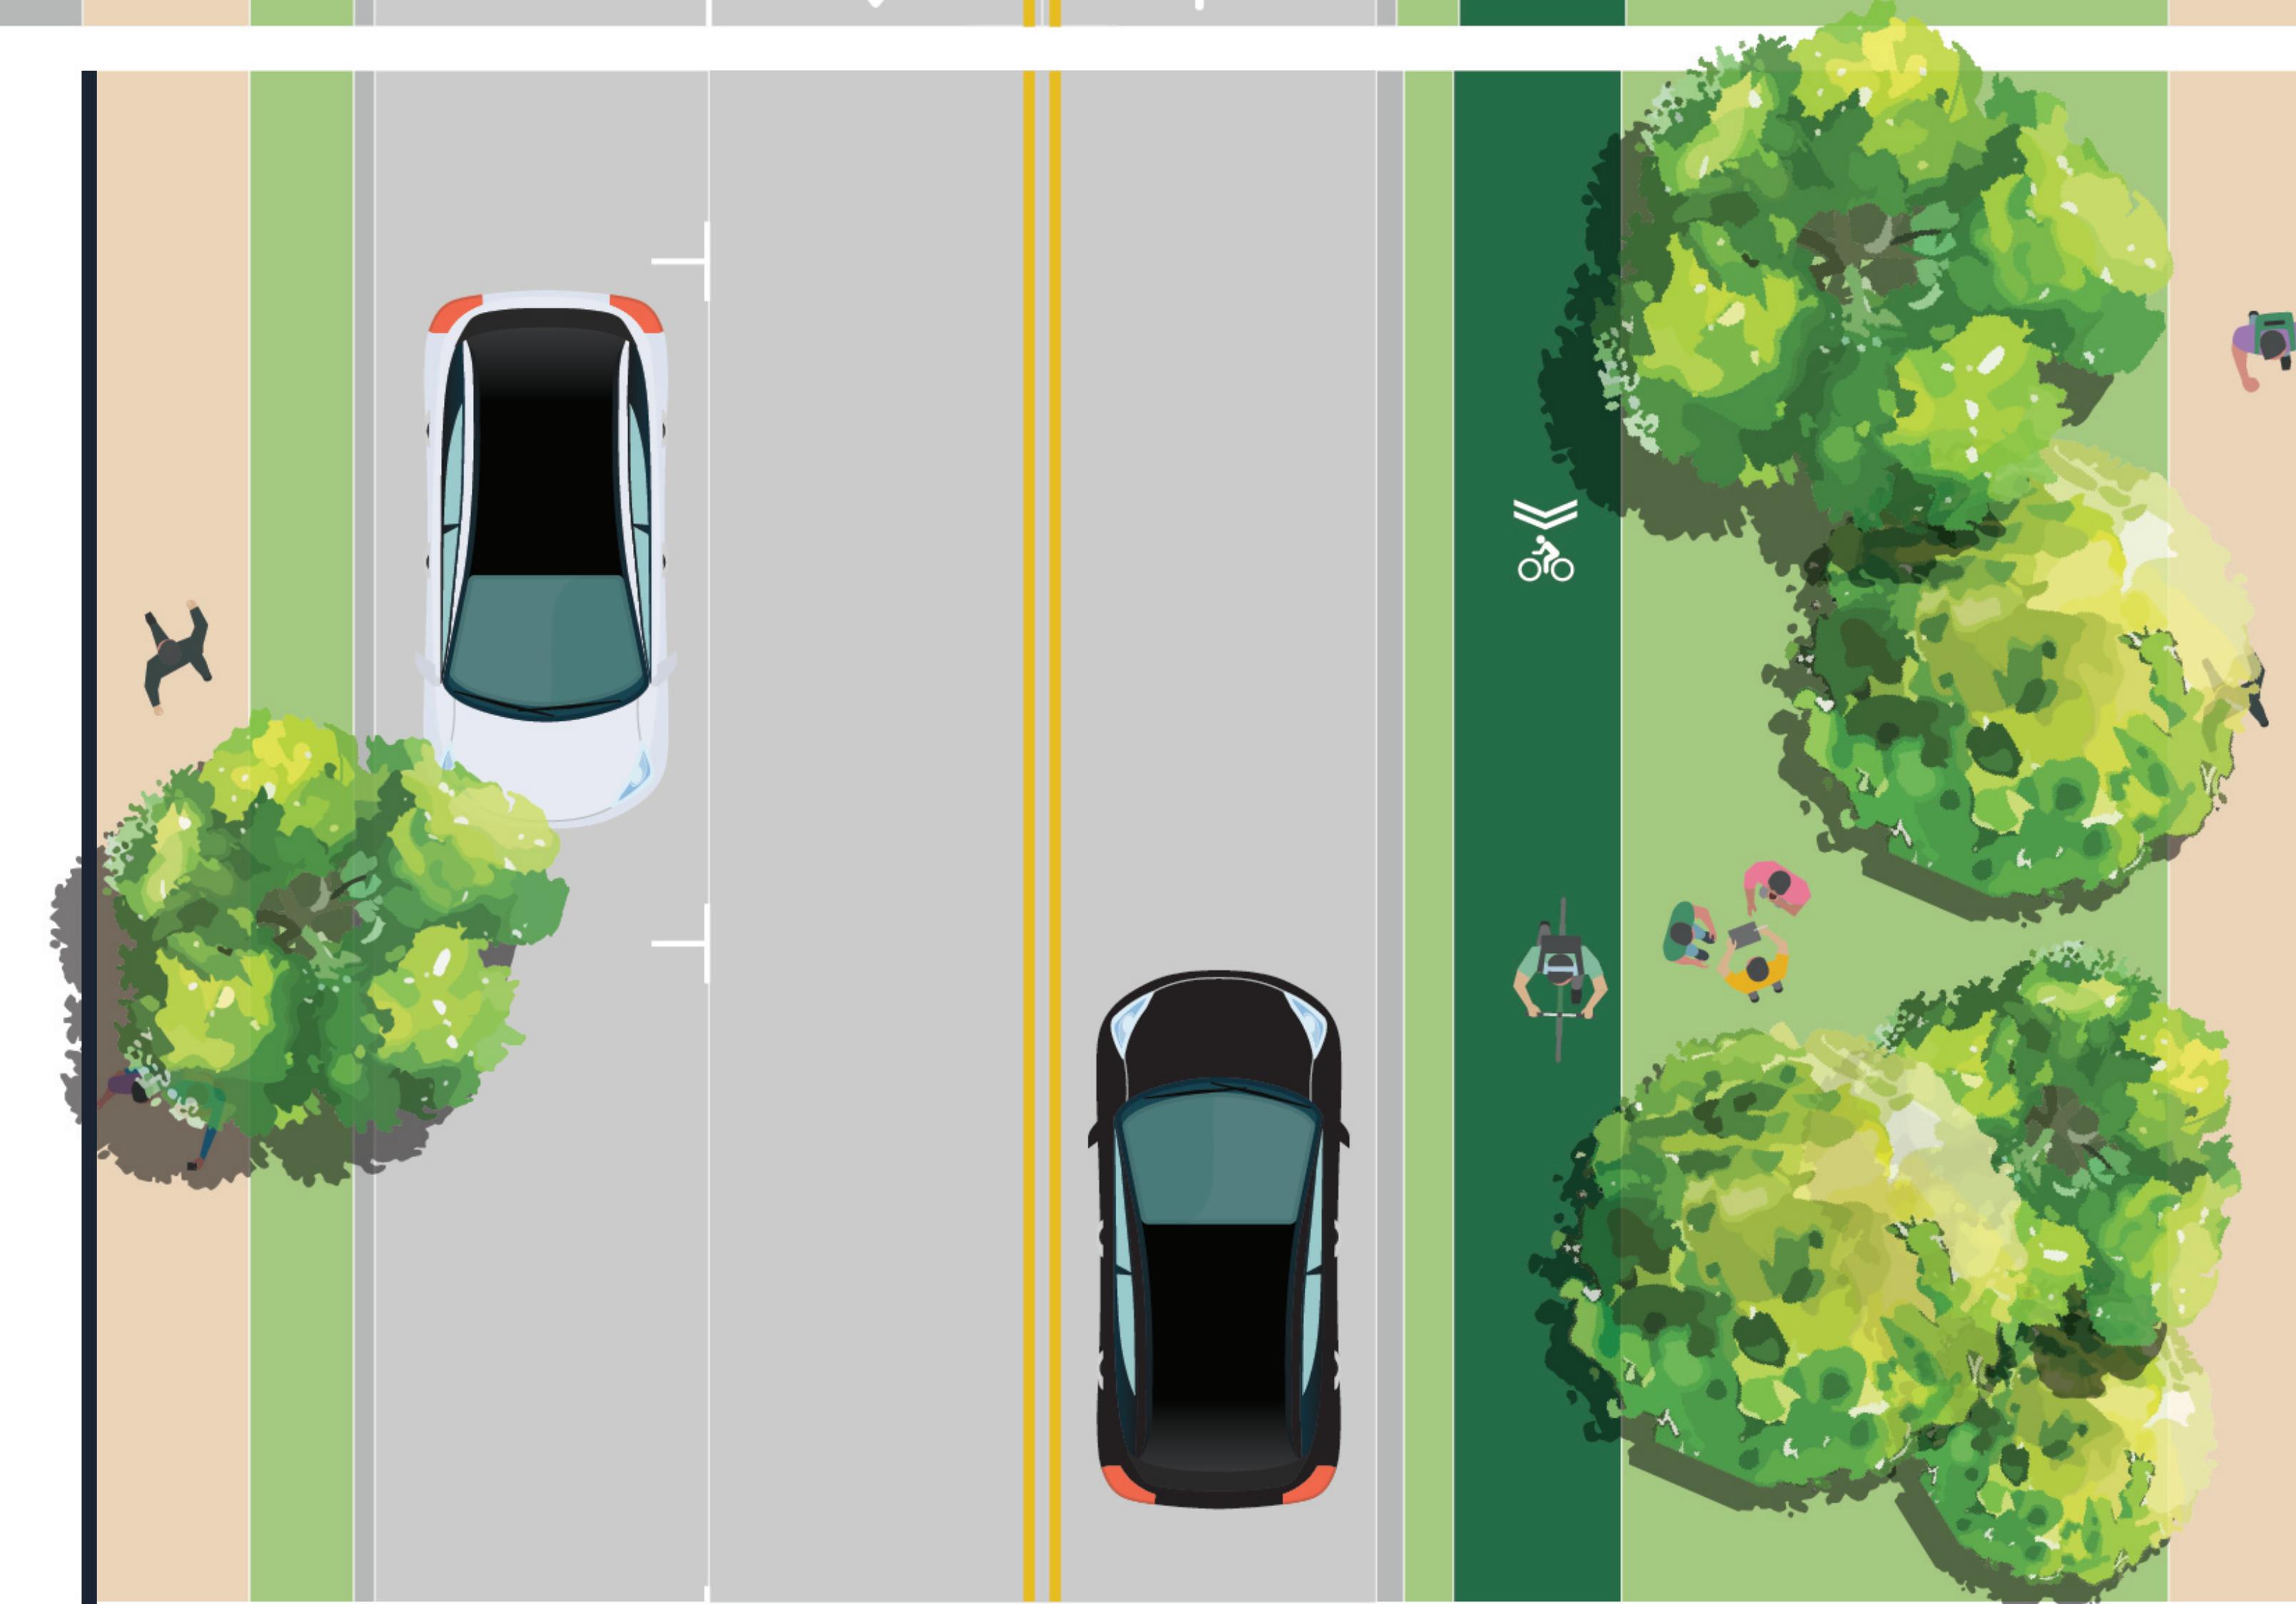


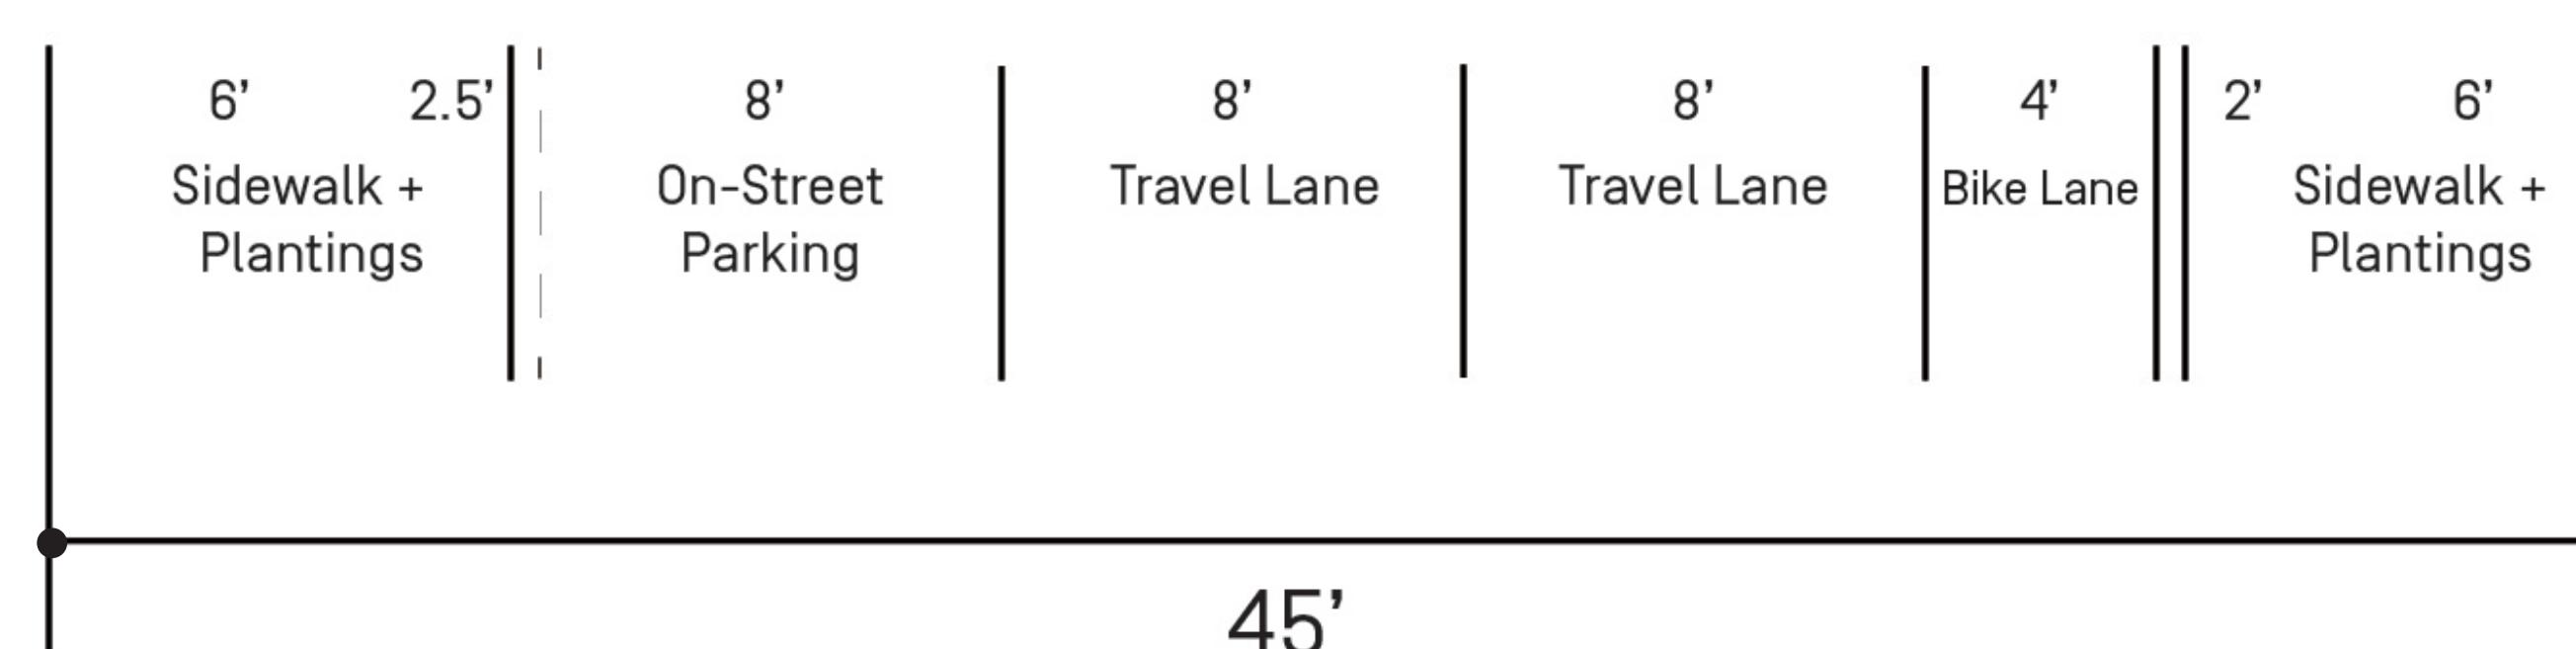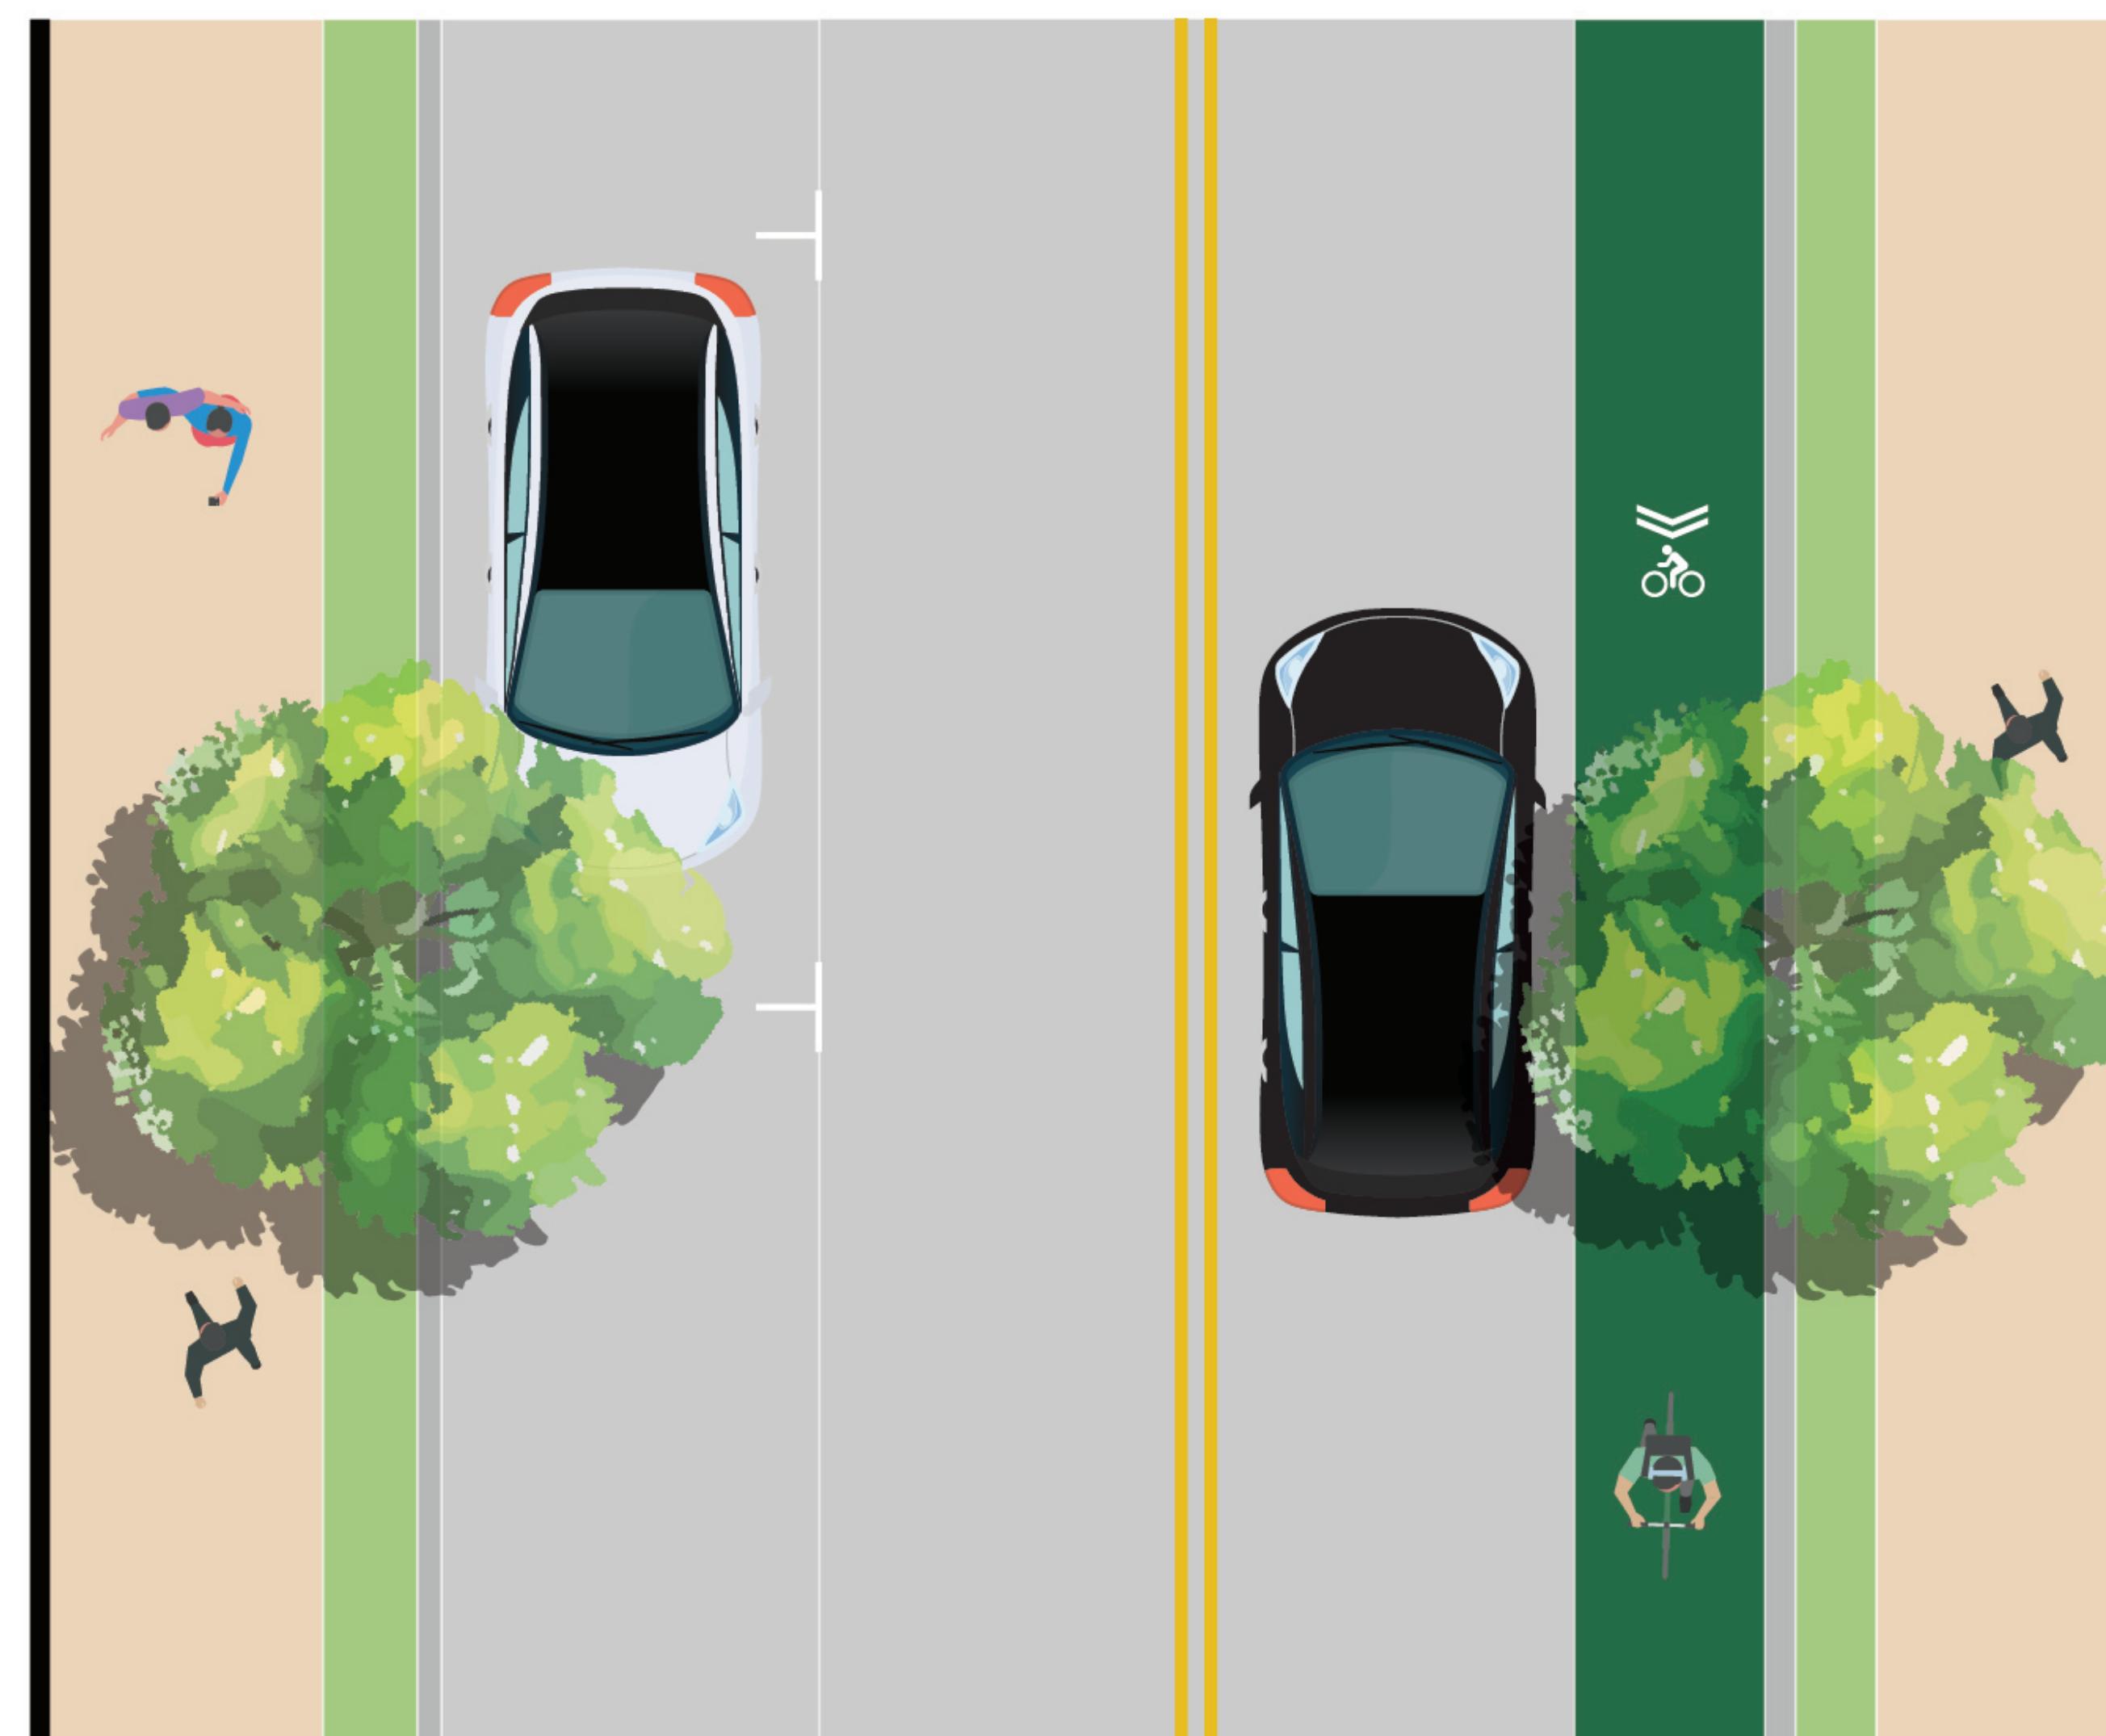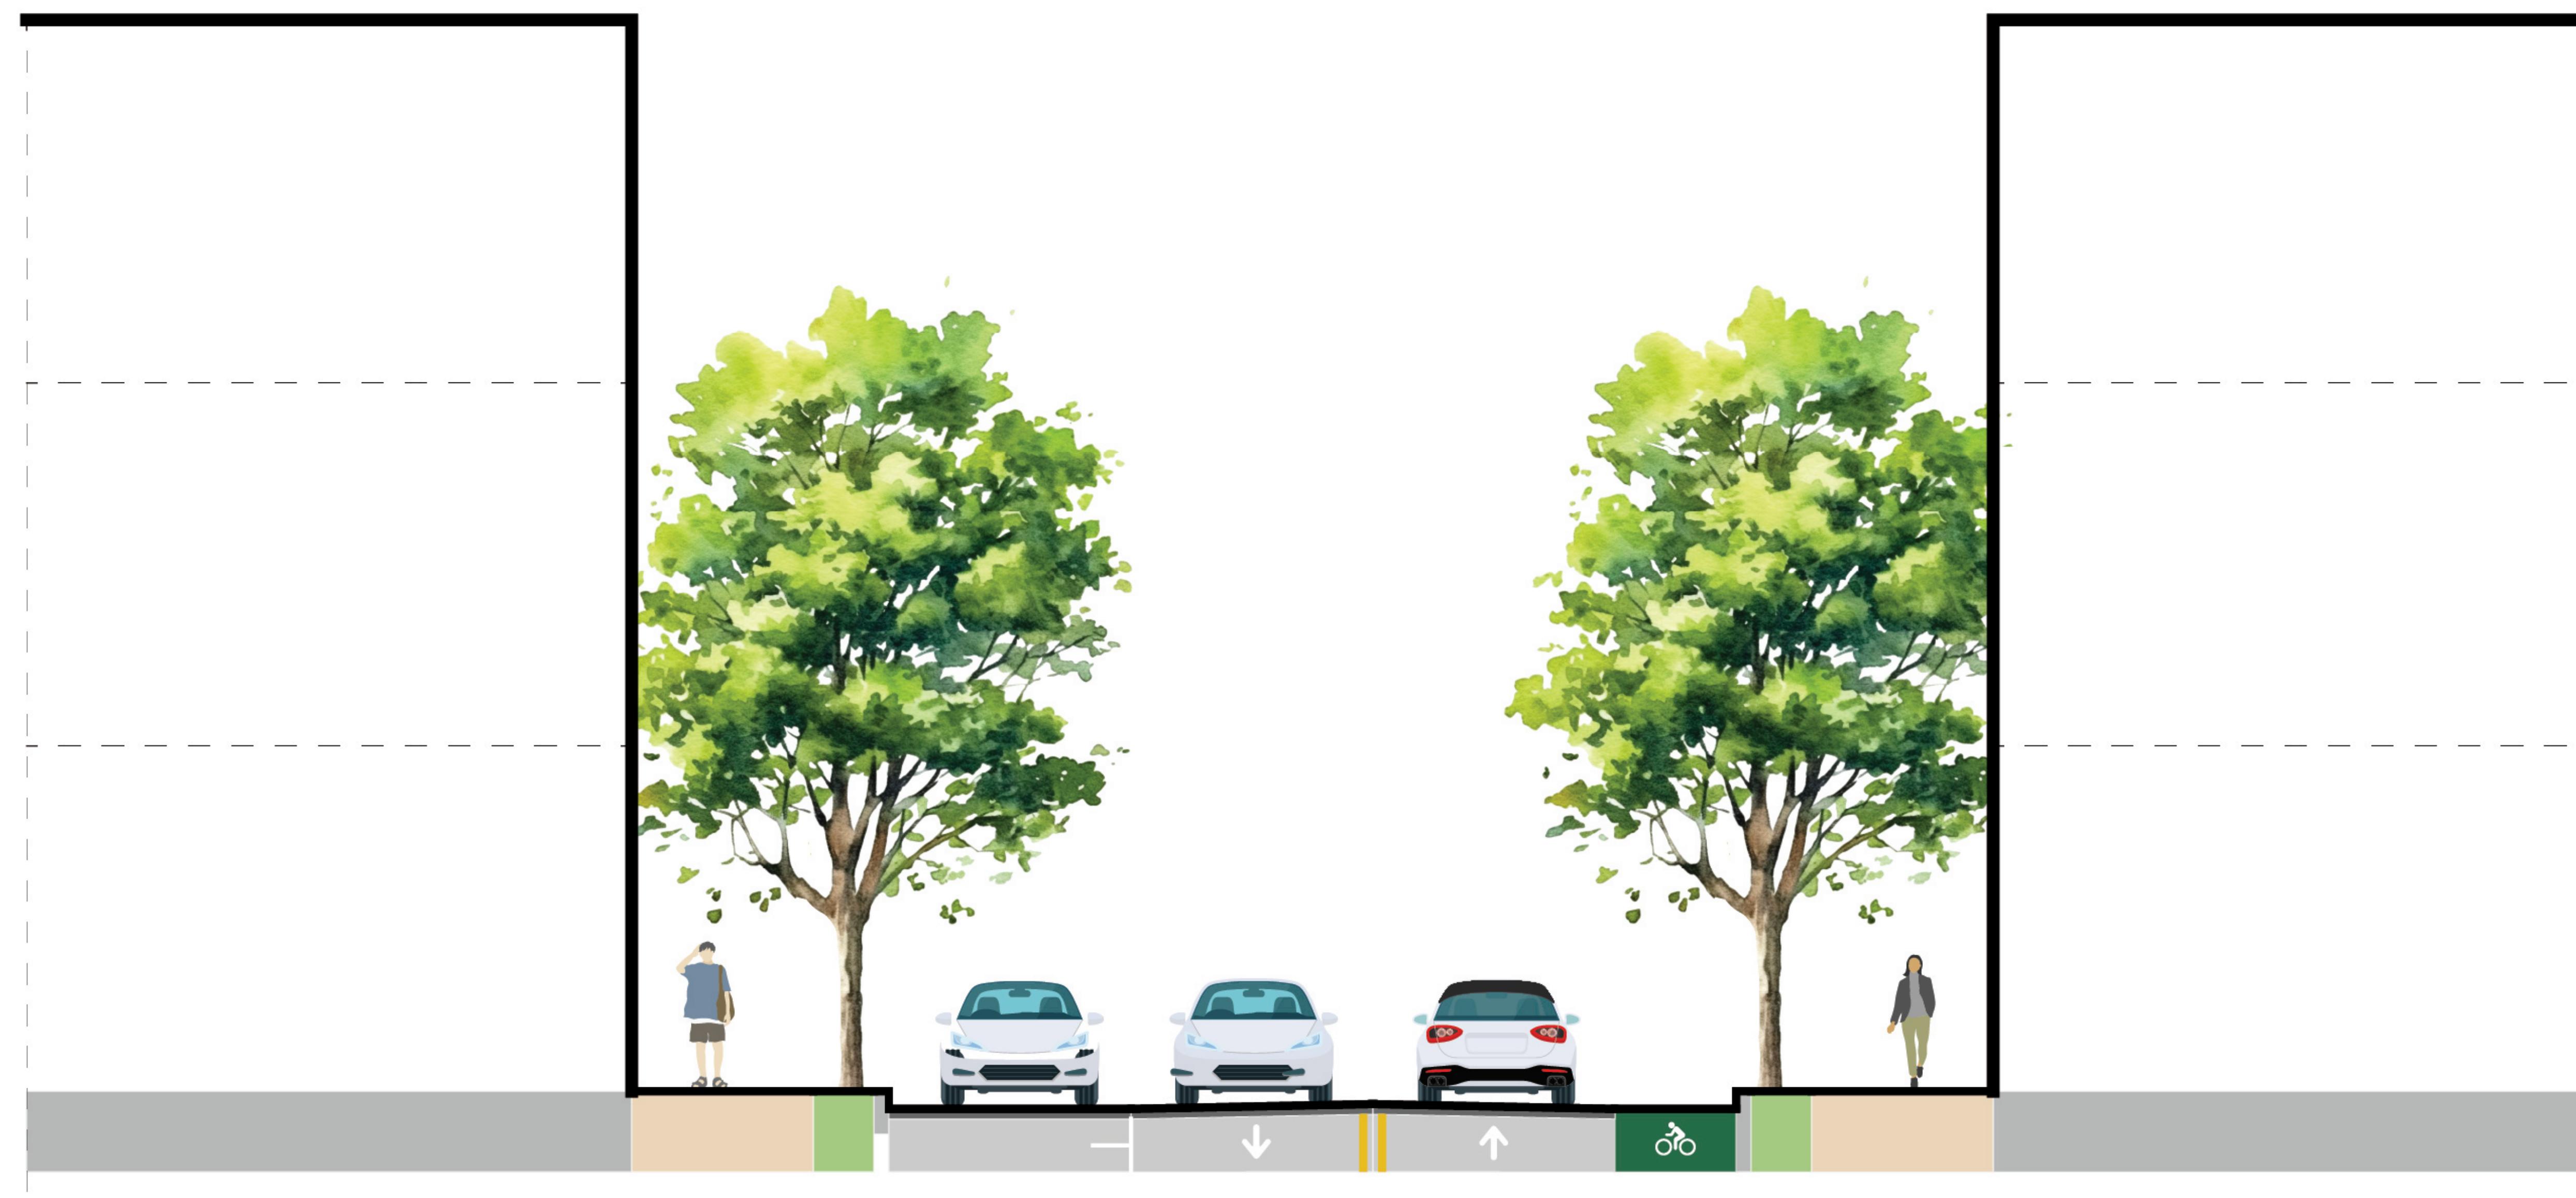

 

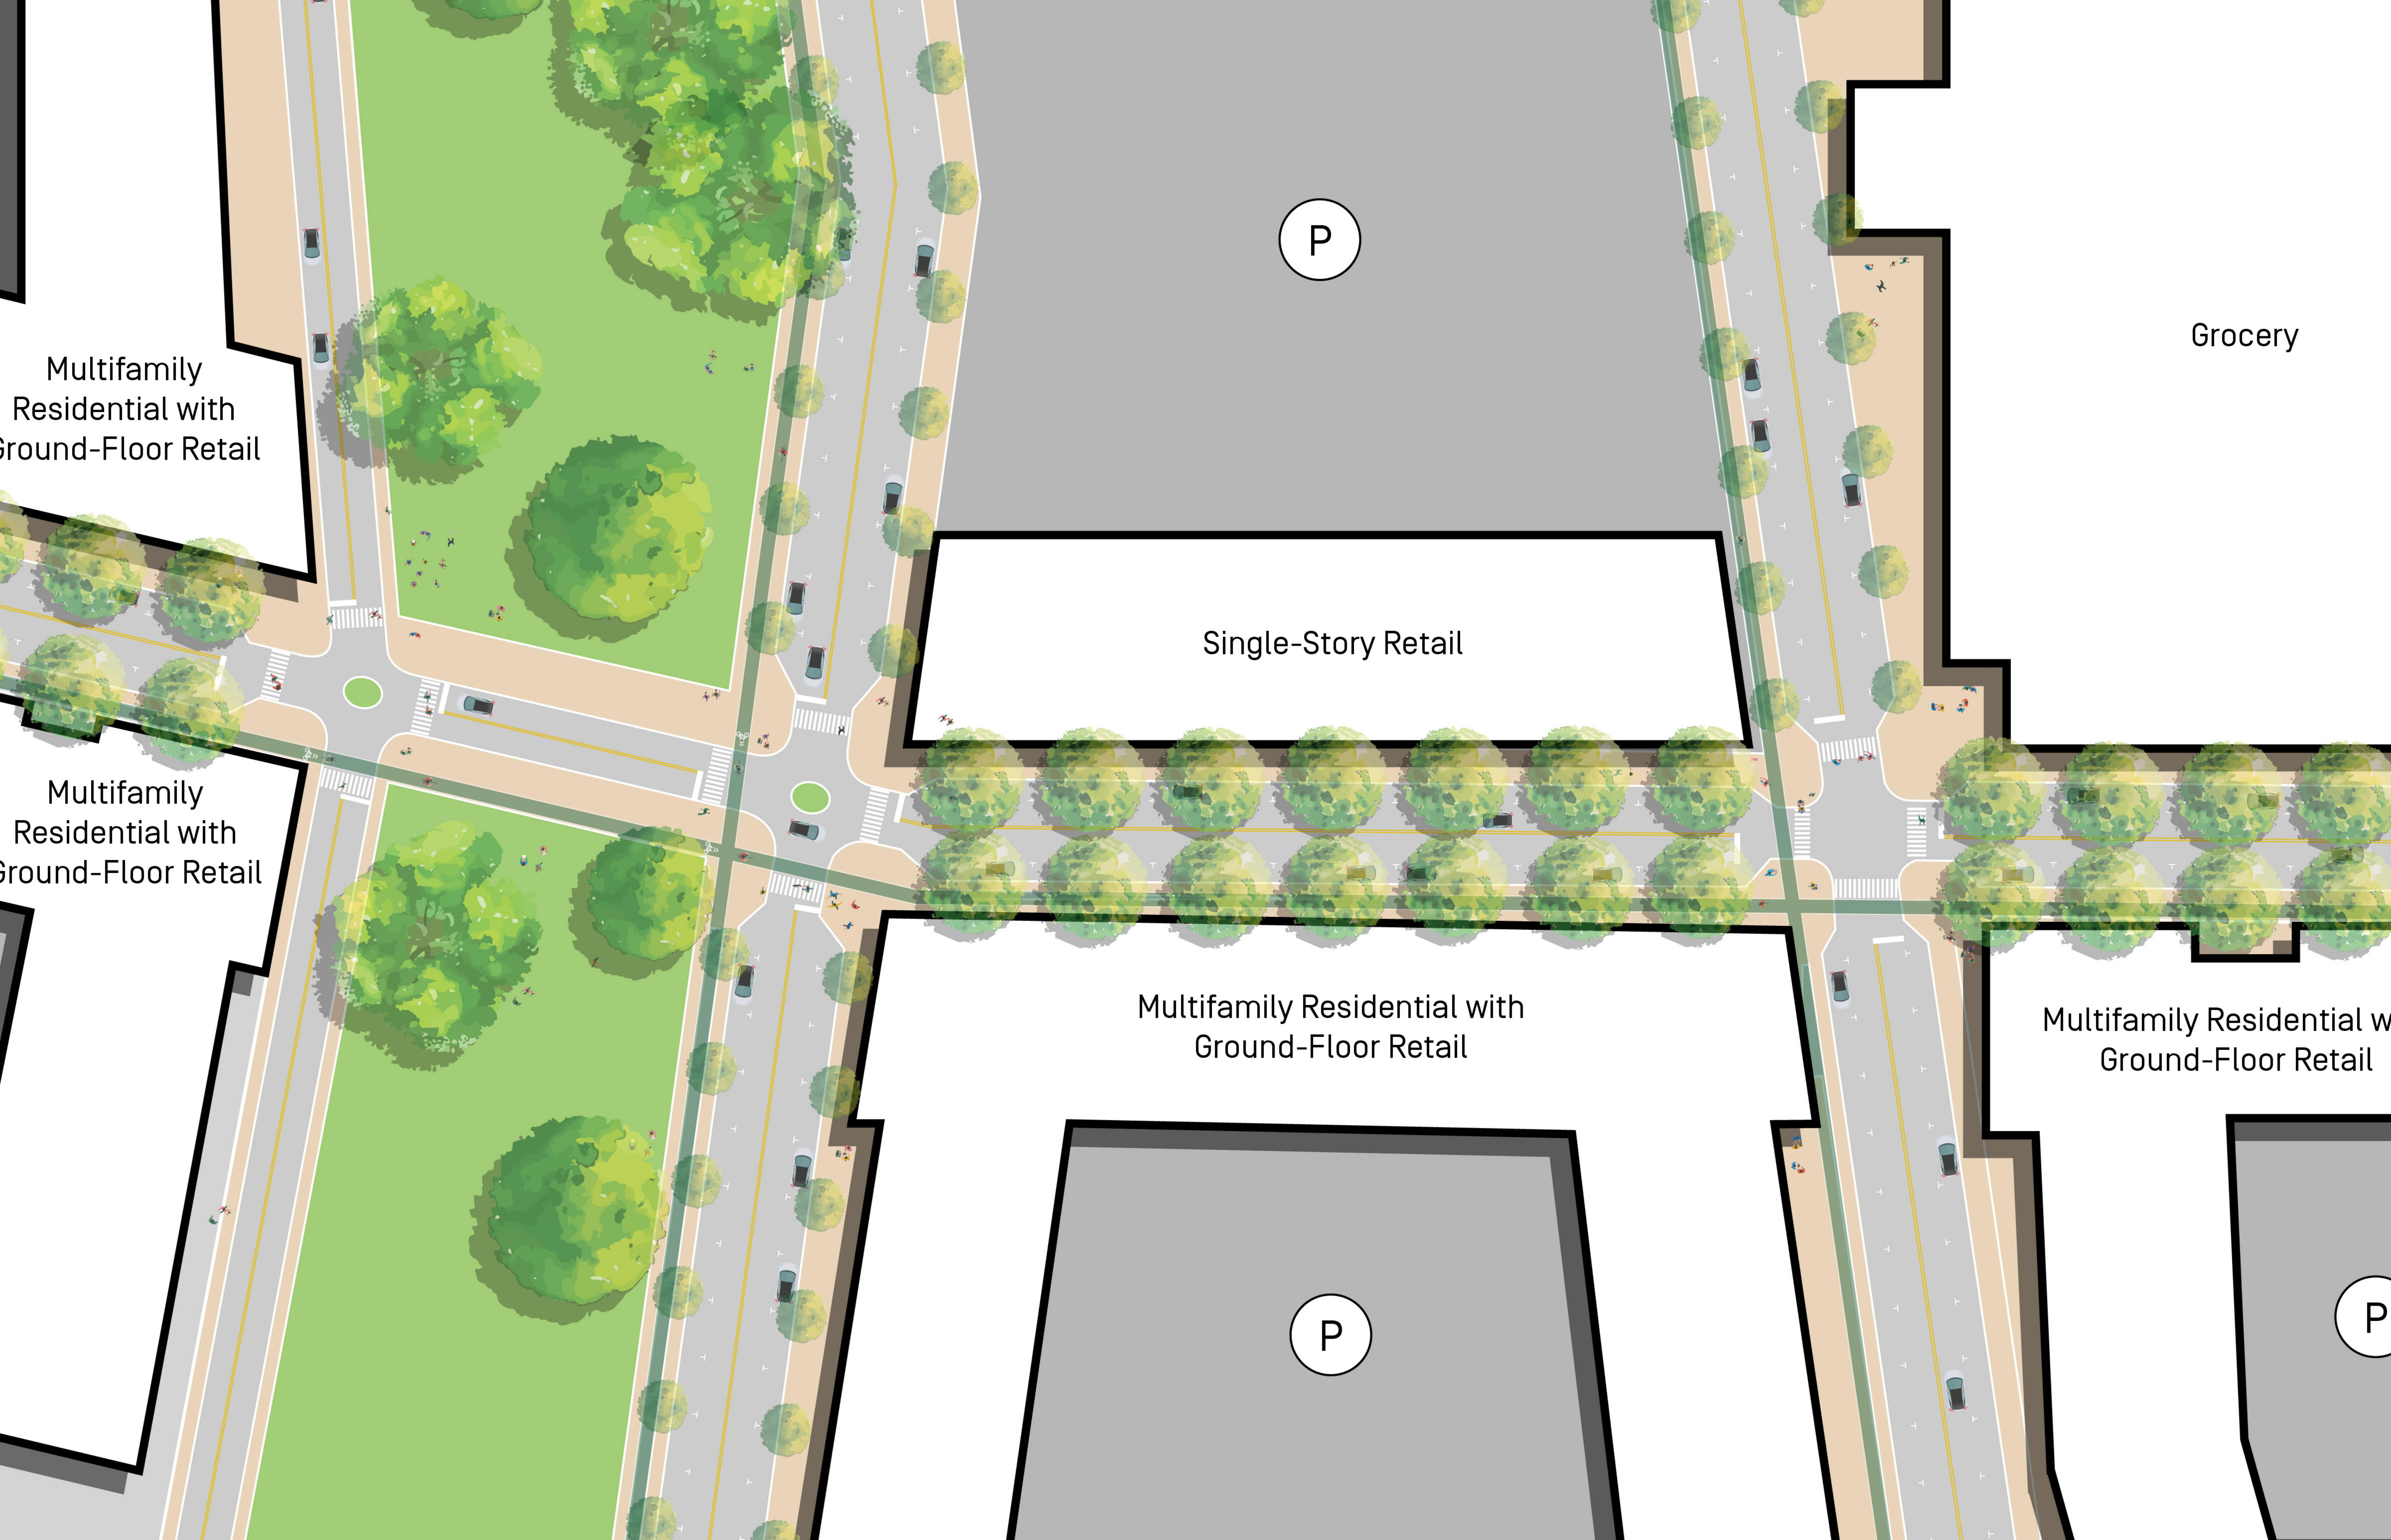

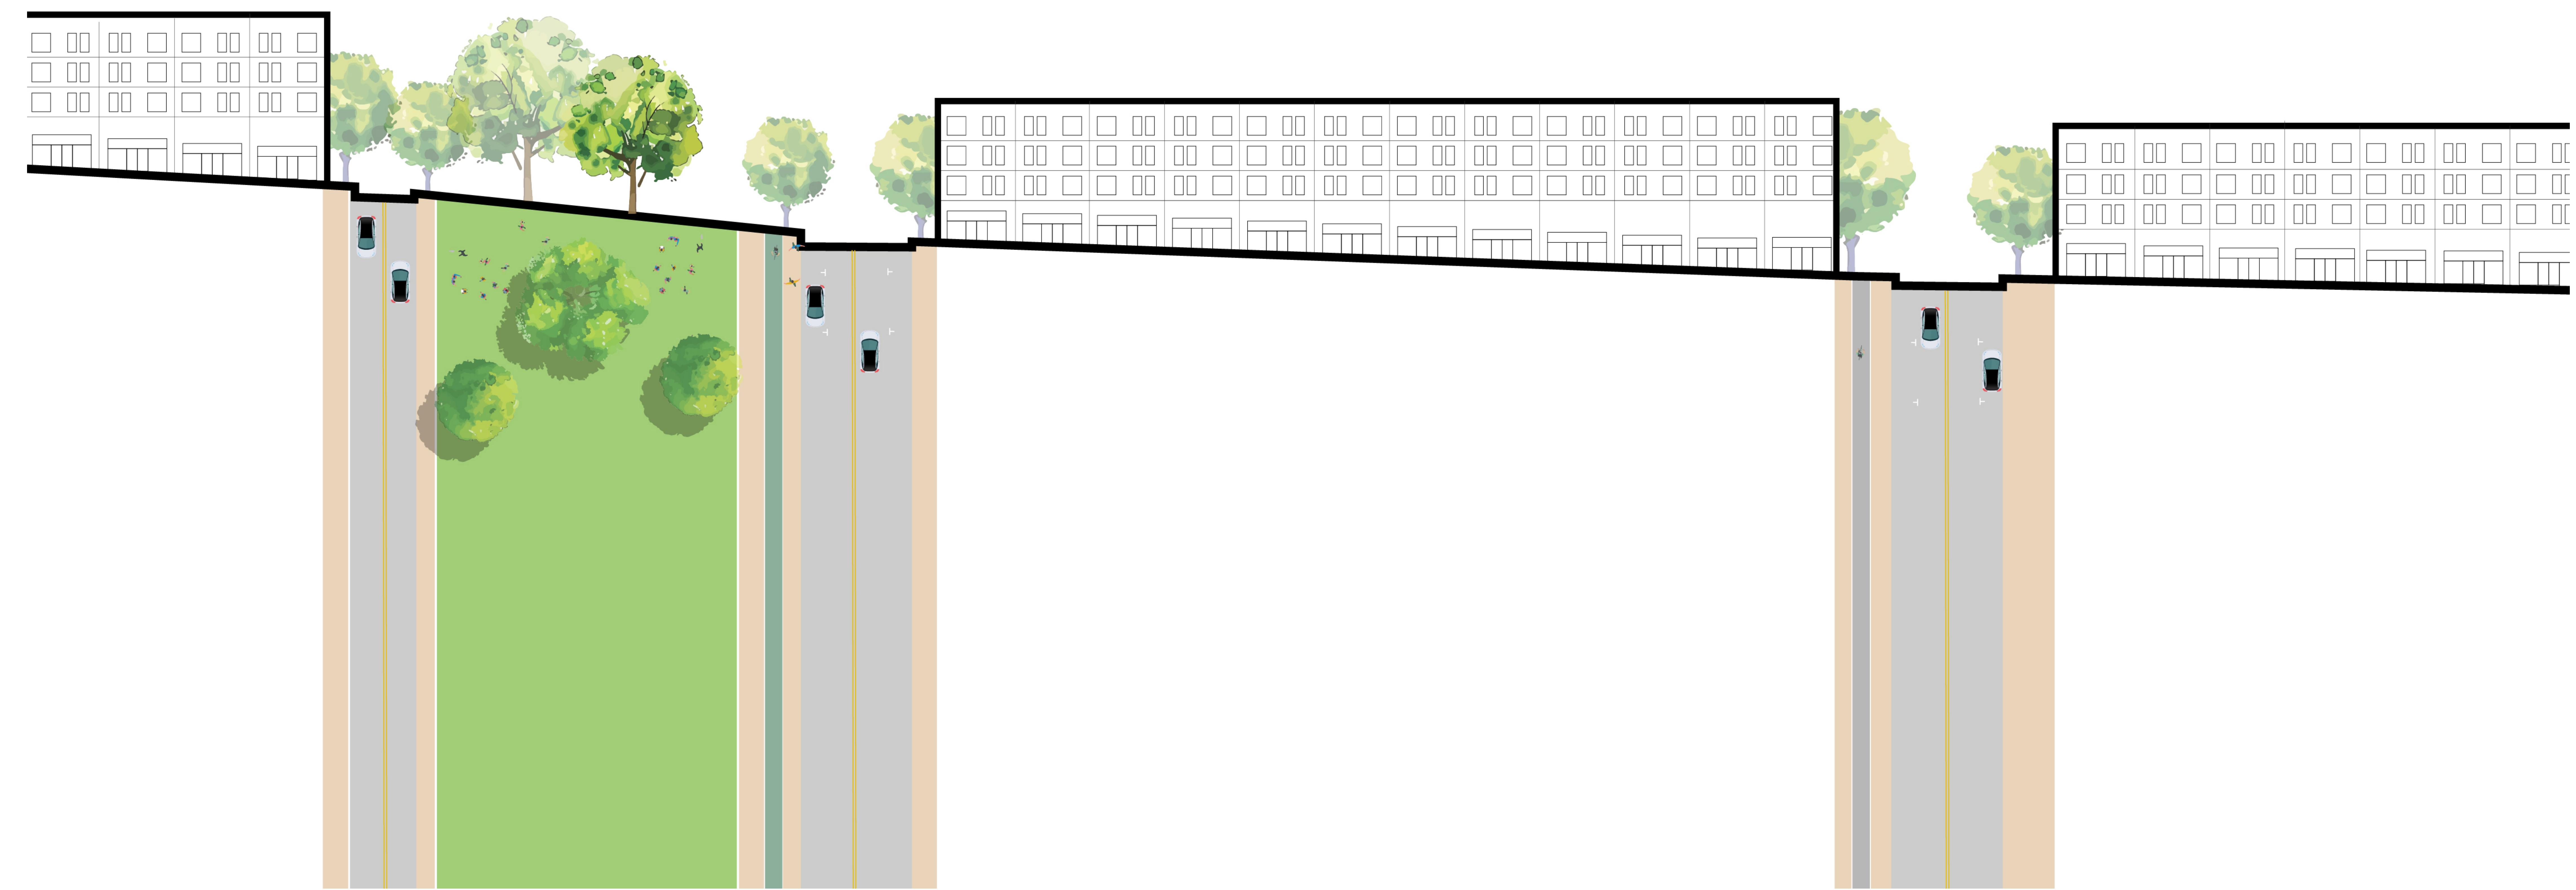

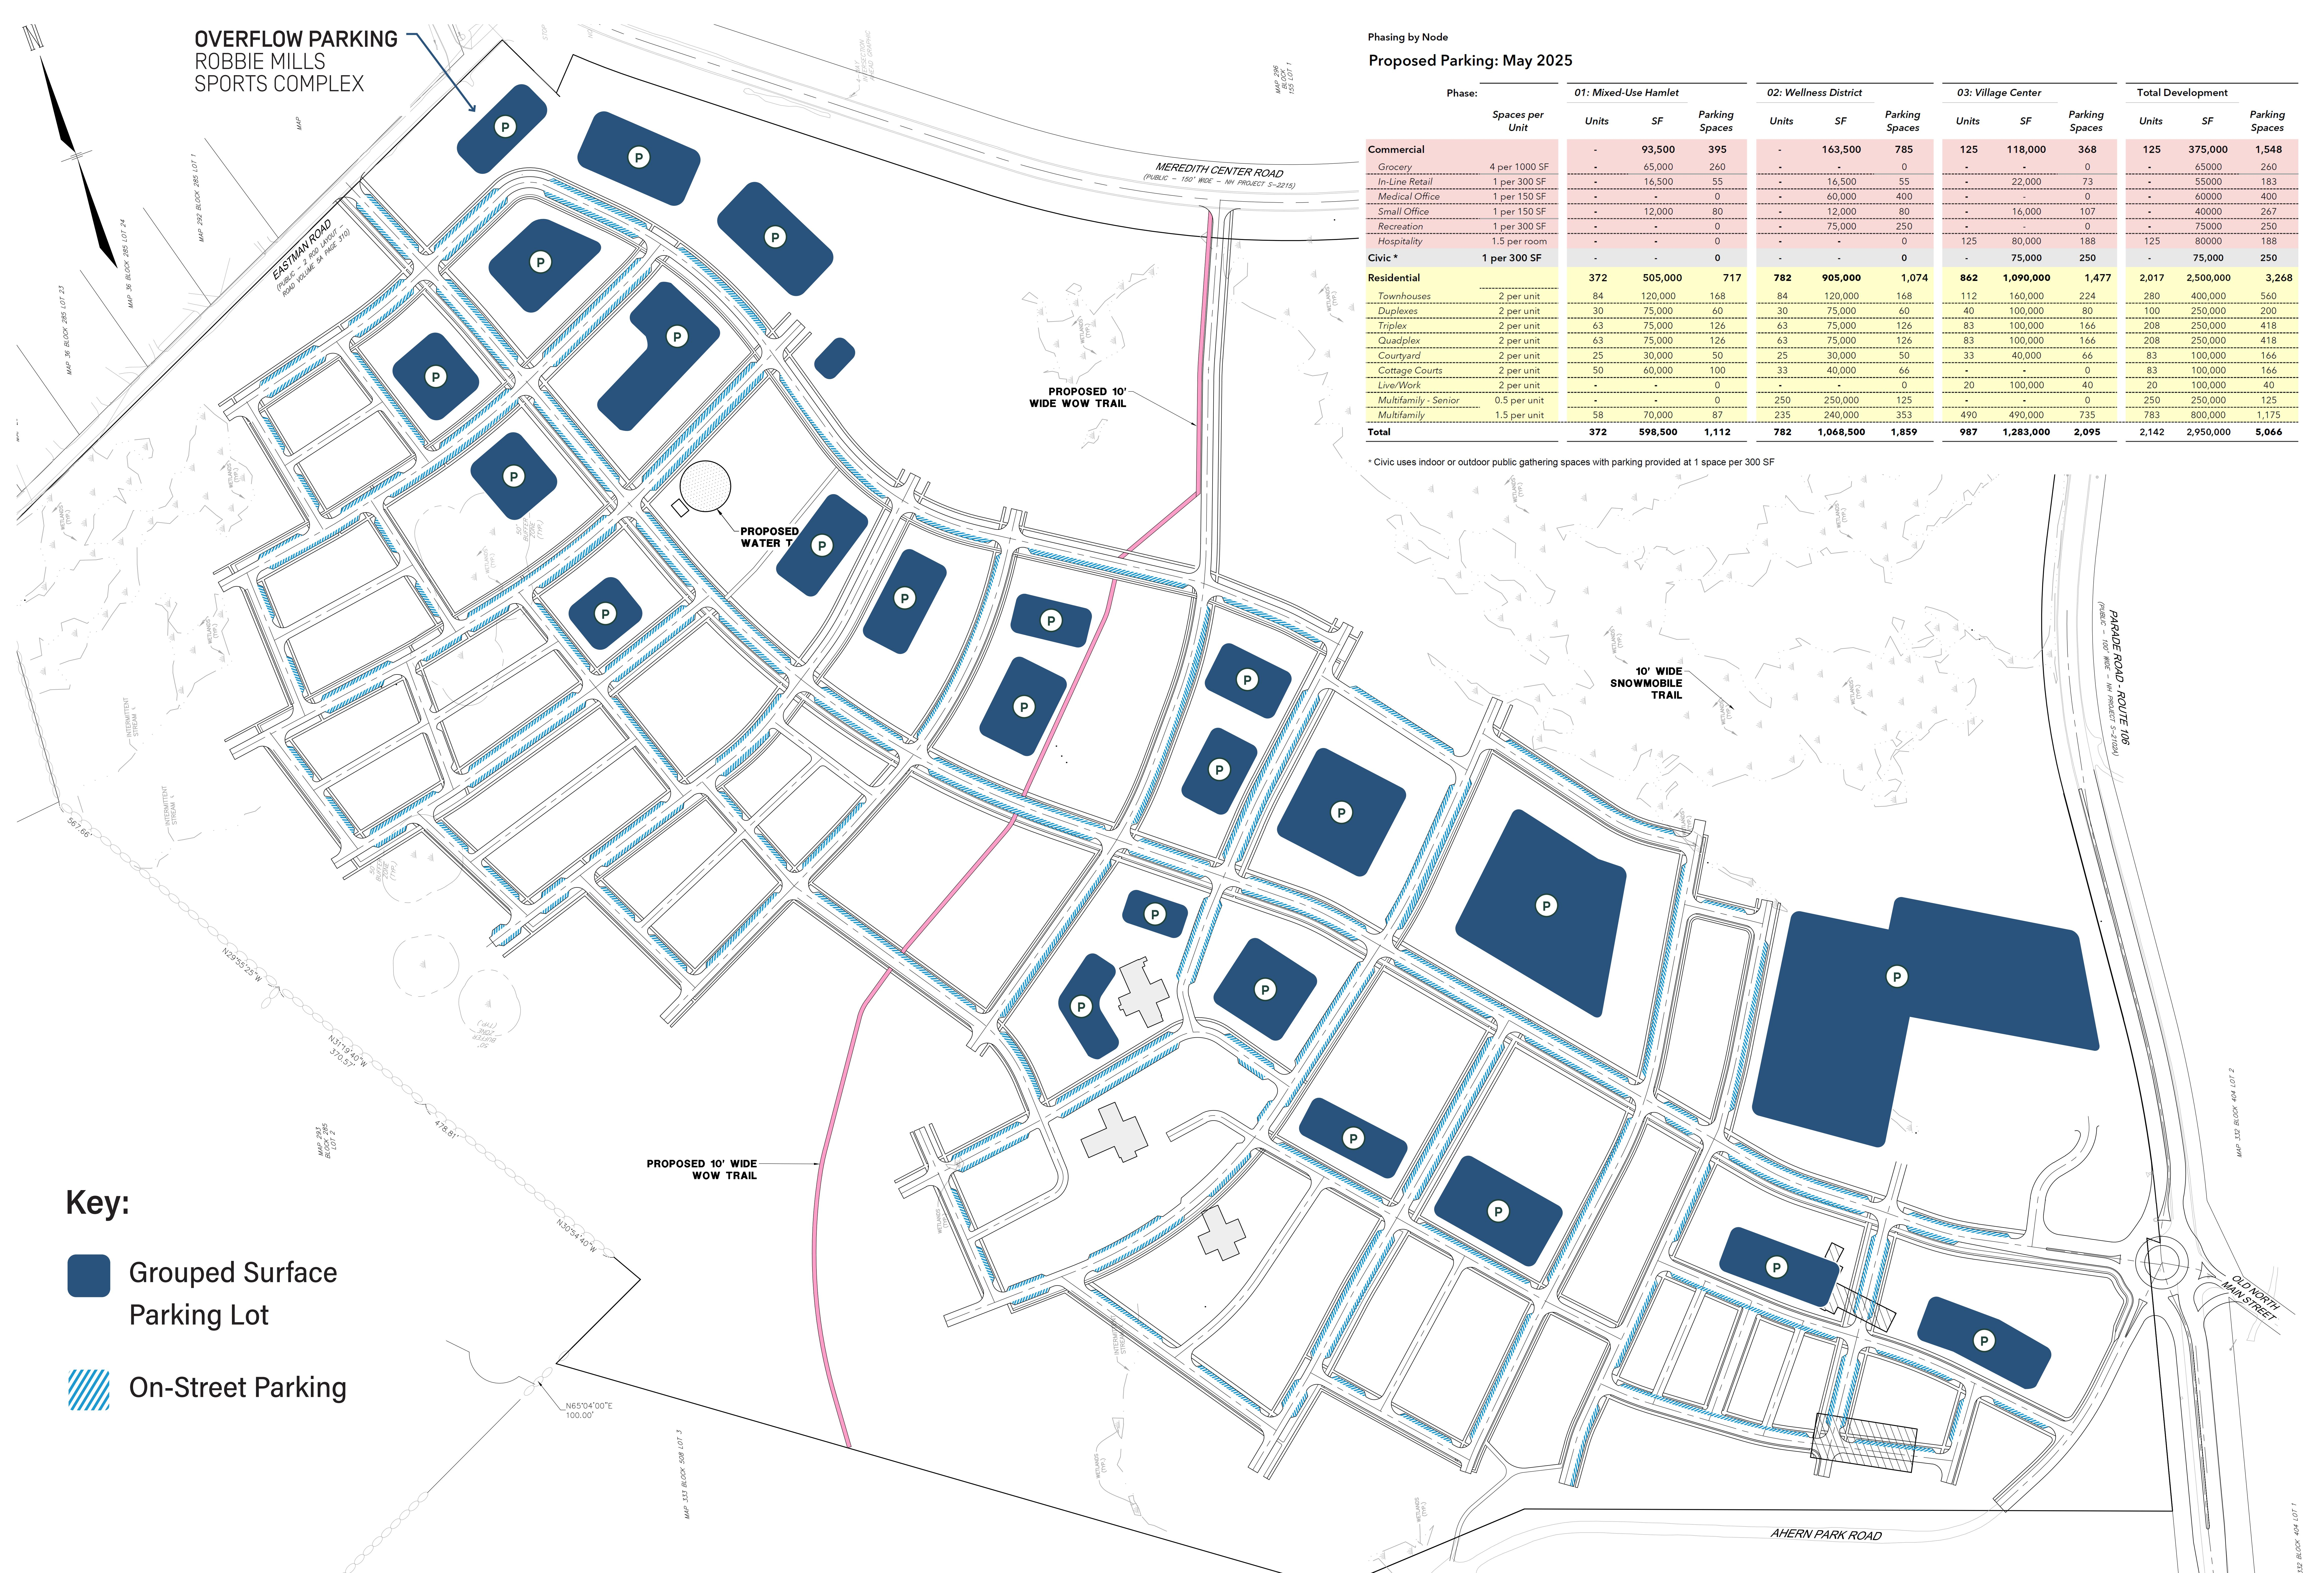

Key:

Grouped Surface Parking Lot

On-Street Parking