


D4-TYPICAL ROAD CROSS SECTION

SECTION

(NOT TO SCALE)

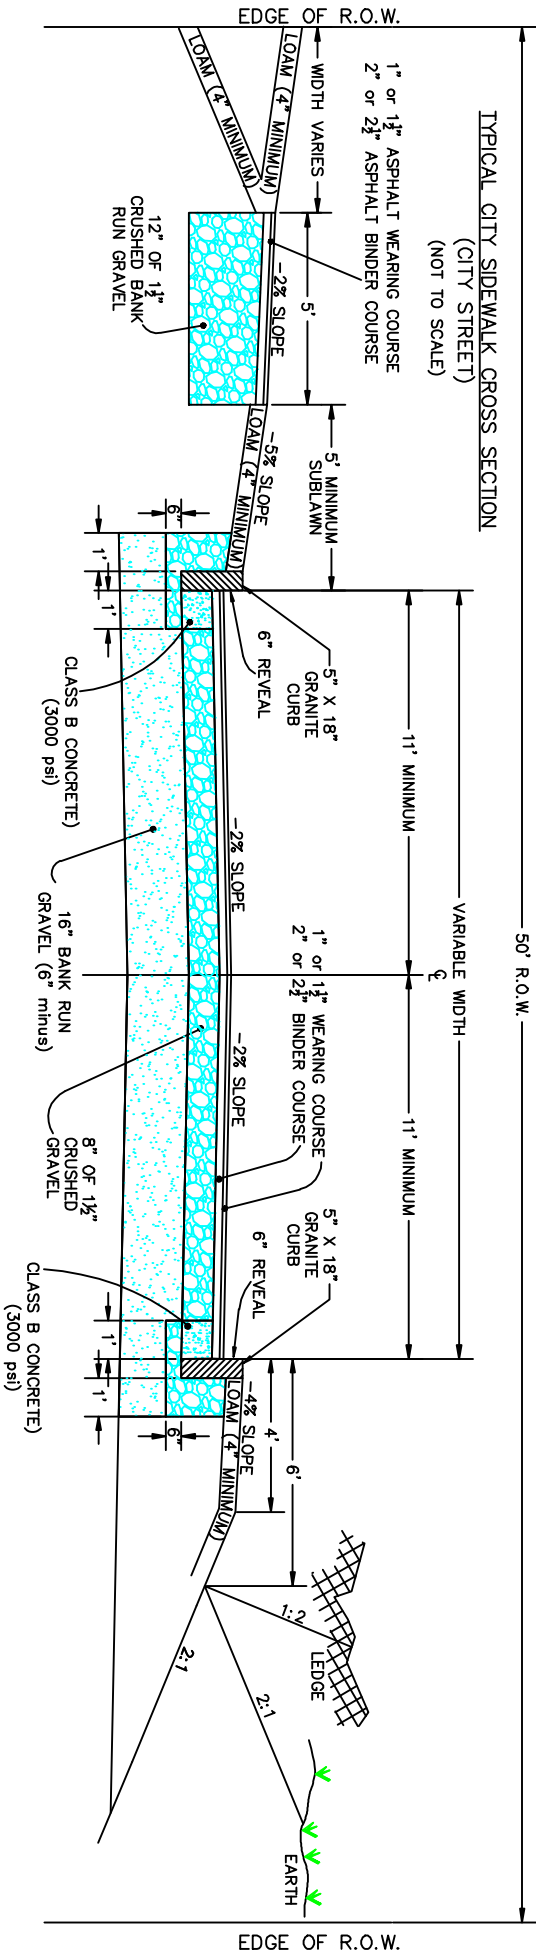

NOTE: THESE STANDARDS ARE TO BE CONSIDERED AS MINIMUM REQUIREMENTS. ANY DEVIATION FROM THESE STANDARDS WILL REQUIRE THE LACONIA DEPT. OF PUBLIC WORKS APPROVAL.

G:\Land Projects\LE Standards\vwg\jpw D4 Typical Road Cross Section.dwg 2/21/2007 14:21:6 PM EST



Department of Public Works

27 Blisson Avenue
 Laconia, NH 03246
 Phone: 603-528-6379
 Fax: 603-527-1298